

SENATE BILL #2009

Title: ASUW Office Furniture Appropriations

Date: September 6, 2002

Authors: President Sapp

Sponsors: Senator Graham and Senator Lamp

1. WHEREAS, the ASUW Office has relocated to its current location in the
2. lower level of the Wyoming Union as a result of the facility's renovation; and
3. WHEREAS, the ASUW Special Projects fund has historically been reserved
4. for use by student organizations, departments, and colleges outside of ASUW;
5. and
6. WHEREAS, the ASUW Reserve has not been utilized for funding ASUW
7. special requests since 1992 in the amount of \$50,850 (see Attachment A); and
8. WHEREAS, the allocated monies for the ASUW e-mail server will not be
9. utilized in the current fiscal year; and
10. WHEREAS, there are no further intentions to purchase office equipment
11. during the remainder of this academic year (2002-2003) barring unforeseeable
12. circumstances.
13. THEREFORE, be it enacted by the Student Senate of the Associated Students
14. of the University of Wyoming that \$10,750 be allocated from the ASUW
15. reserve for the purchase of office equipment (see attachment B).

Referred to: Committee of the Whole

Date of Passage: September 10, 2002

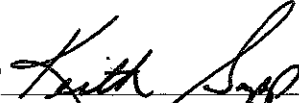
Signed:



(ASUW Chairperson)

“Being enacted on September 11, 2002, I do hereby sign my name hereto

and approve this Senate action.”


AS&W President

Attachment A

SENATE BILL #1736

Title: Special Requests from the ASUW Reserve

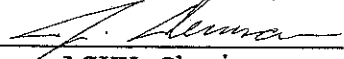
DATE: November 12, 1992

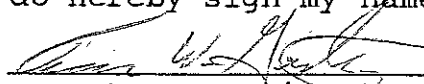
Authors: Budget and Planning Committee

Sponsors: Senators Bishop, Dishong, Friedl,
Mathes, Shaw and Yordy

1. WHEREAS, the mission statement of the ASUW Student Senate
2. states, "We, as ASUW representatives, endeavor to...enhance
3. the quality of education and life at the University of
4. Wyoming"; and
5. WHEREAS, we have identified needs of current and future
6. University of Wyoming students which fall within the scope of
7. the ASUW mission statement; and
8. WHEREAS, we desire to maximize the potential of the student
10. fee monies;
11. THEREFORE, be it enacted by the Student Senate of the
12. Associated Students of the University of Wyoming that monies
13. in the amount of \$50,850 be allocated from the ASUW Reserve
14. for specific projects. (See Addendum).

Referred to: Committee of the Whole

Date of Passage: November 17, 1992 Signed: 
ASUW Chairperson

"Being enacted on 11/25/92, I do hereby sign my name
hereto and approve this Senate action." 
ASUW President

Attachment A

and concluded that sufficient revenue existed within the ASUW Reserve Account to address several one-time projects. The ASUW Senate passed a bill on November 17, 1992, authorizing the expenditure of \$50,850 for the following projects:

Leadership Outreach	\$ 2,000
ASTECC	11,900
Handicapped Accessibility	3,000
Non-Traditional Student Council	2,000
Union Improvement	3,500
Needs Assessment	600
Book Recycling	1,000
Student Publications	14,000
ASUW Business Office	6,100
Students' Attorney	4,750
ASUW Elections	1,000
Recycling	<u>1,000</u>
TOTAL	<u>\$50,850</u>

Attachment B - I

ASUW Office Furniture Purchases

	Estimated New Purchases
Scenario #2--Keep Sofa/Purchase Loveseat/Conference Chairs	
A -- Sofa purchased in Summer 02 (Senator's Office) - return - not to be placed in Senate Office	
B -- Loveseat (Reception Area)	\$ 850.00 (inc. shipping)
C -- Conference Table 36" x 72" (Senator's Office) (Americana Finish/cherry wood)	\$ 850.00 (inc. shipping)
D -- 5 side chairs (2 Reception Area, 1 Pres Office, 1 VP Office, 1 Senate Office)	\$ 2,300.00 (\$450 each/Eric's Furniture/inc shipping)
E -- Bookcase (Pres Office)	\$ 1,500.00
F -- Bookcase (VP Office)	\$ 1,000.00
G -- Mailboxes (Senators Office)	\$ 1,500.00
H -- End Tables for Sen Office, Rec. area, Pres, & VP	\$ 500.00
I -- 4 Small Chairs for Small Table (Main Office)	\$ 1,000.00 (\$250.00 Each/Steelcase)
J -- 8 Small Chairs for Conference Table (Senators Office)	<u>\$ 2,000.00</u> (\$250.00 Each/Steelcase)
TOTAL	\$ 11,500.00
	<u>-750.00</u>
	\$10,750.00

DRAWN: VBN

JOB NO: UW

SCALE: 1/8" = 1'

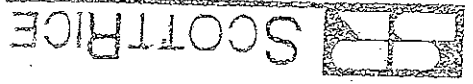
DATE: 06/18/02

CLIENT:

UW

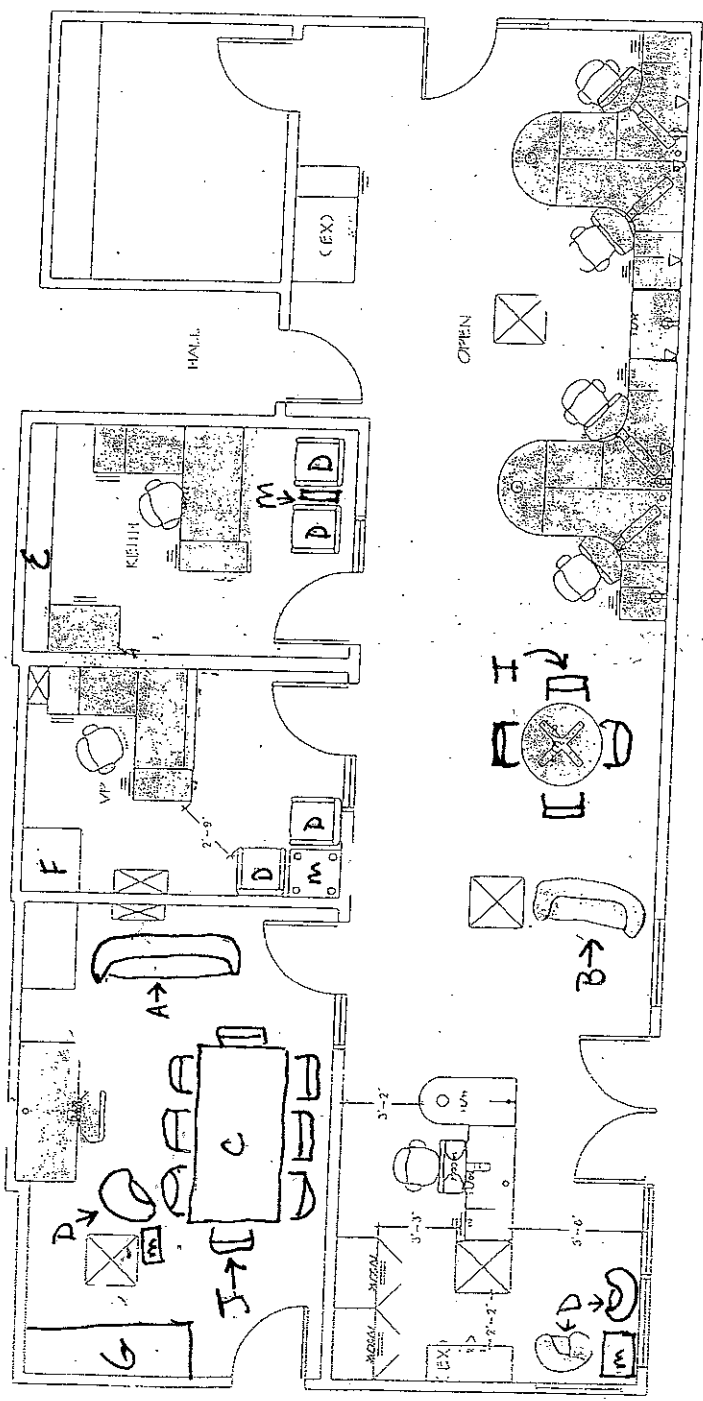
TITLE:

OPTION FOUR
NEW LAYOUT



4812 McMurry Avenue, Suite 180
Fort Collins, CO 80525
(970) 223-5959
FAX: (970) 223-5858

APPROVED BY: _____ DATE: _____



OPTION FOUR

SCALE: 1/8" = 1'-0"