





NATATORIUM DESIGN UPDATES

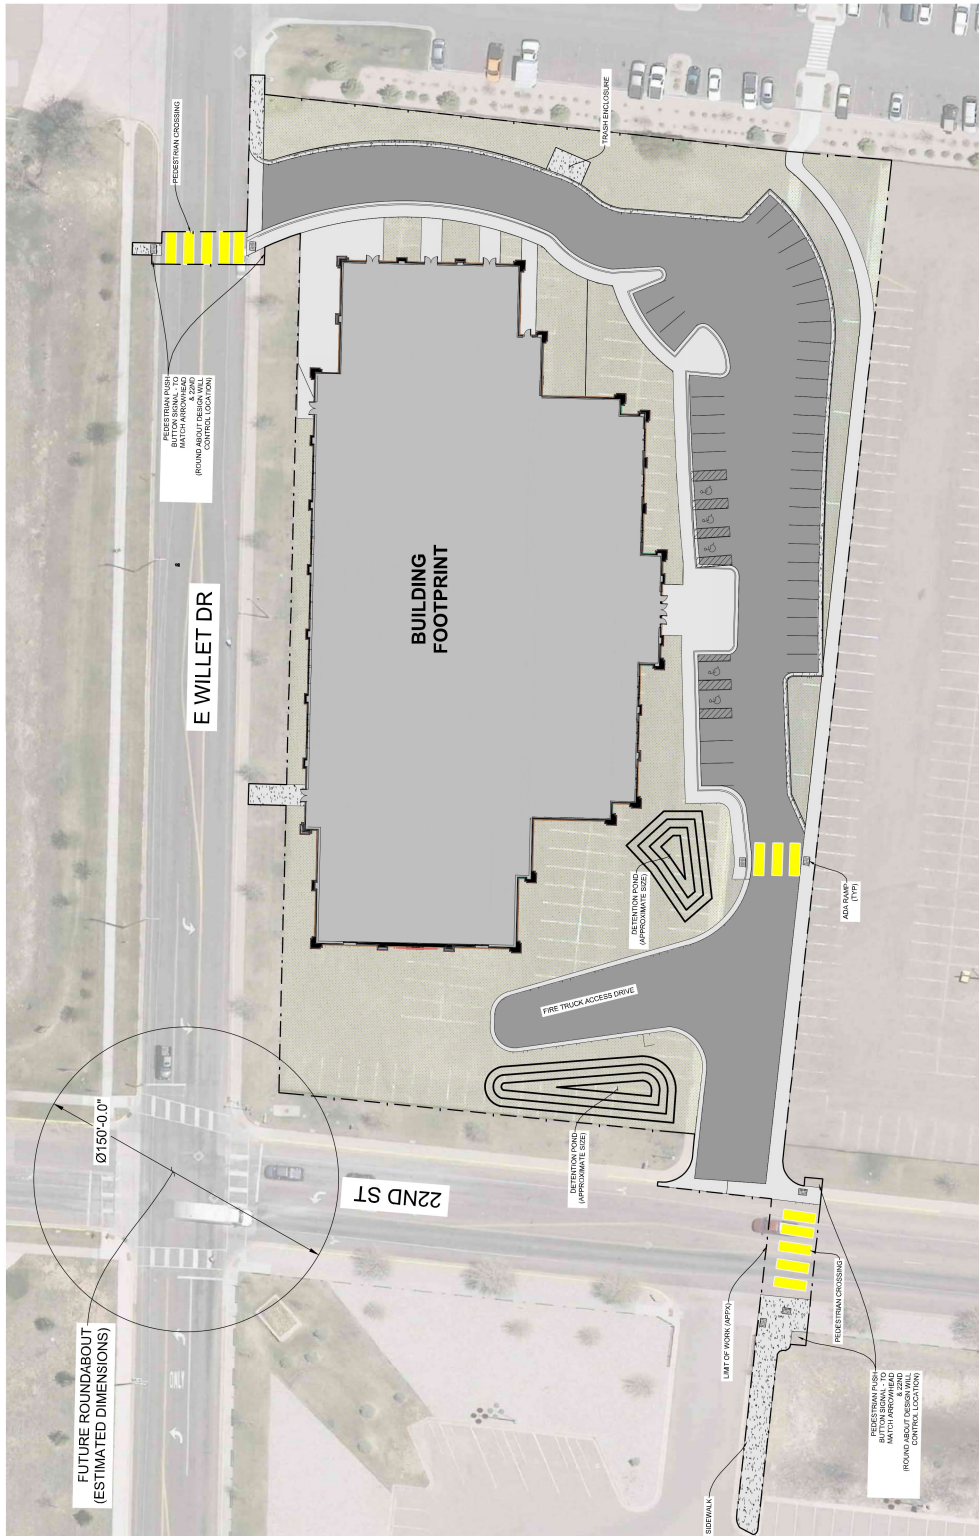

SITE PLAN




January 24, 2024

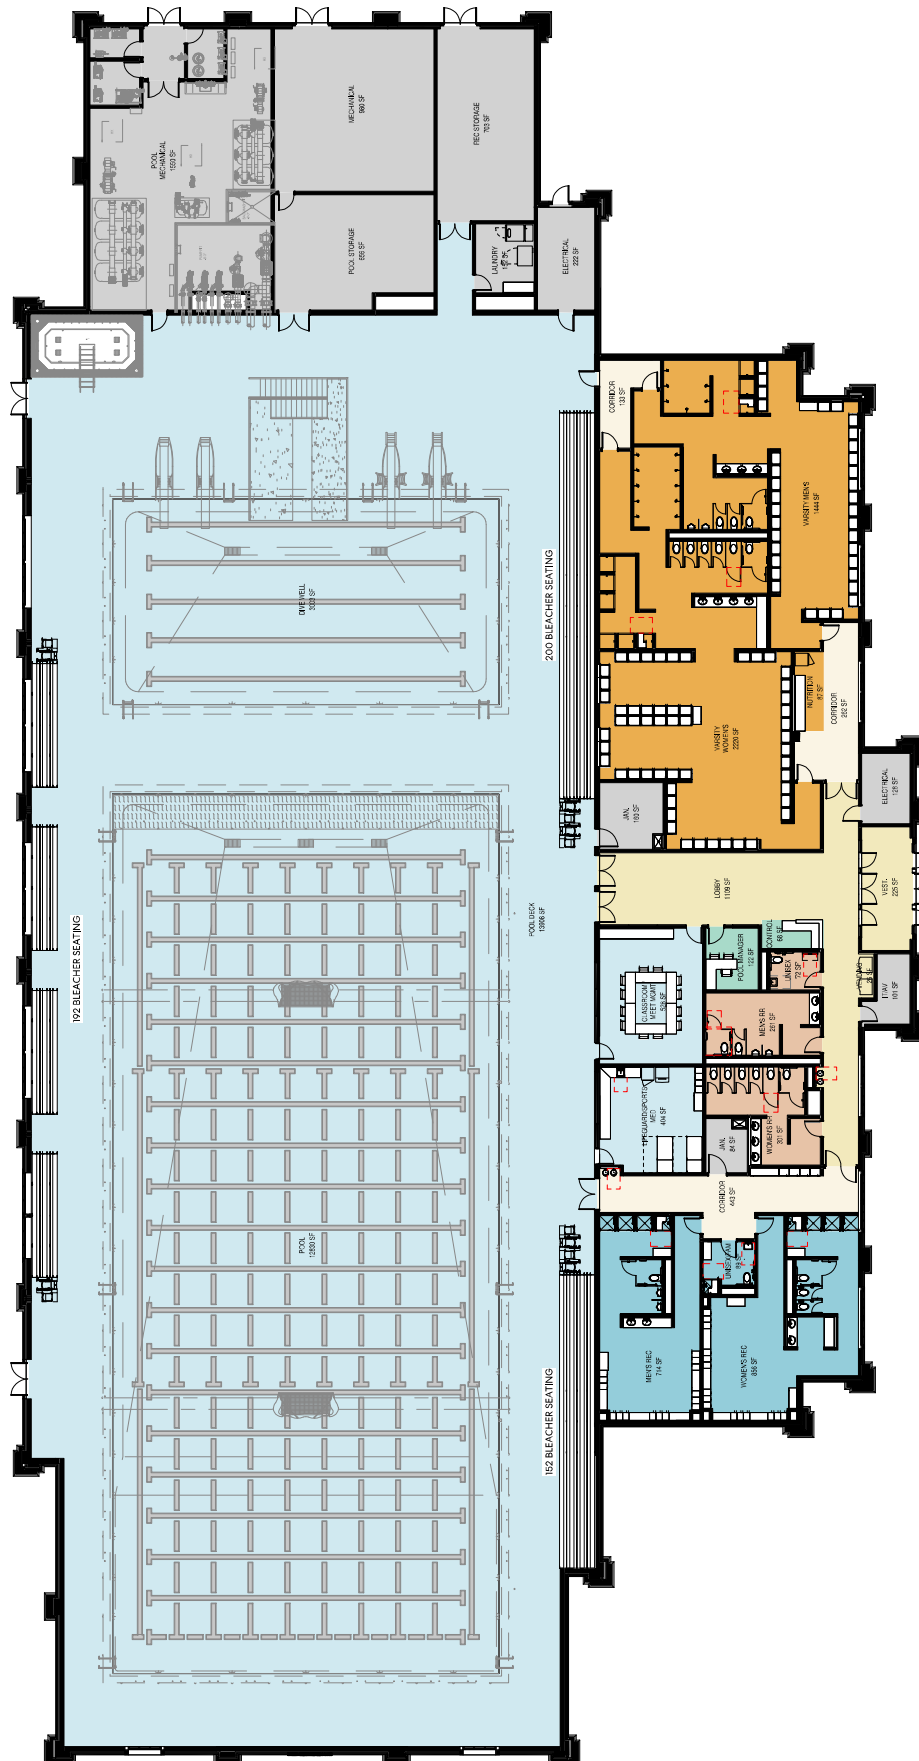


FLOOR PLAN


NATATORIUM DESIGN UPDATES

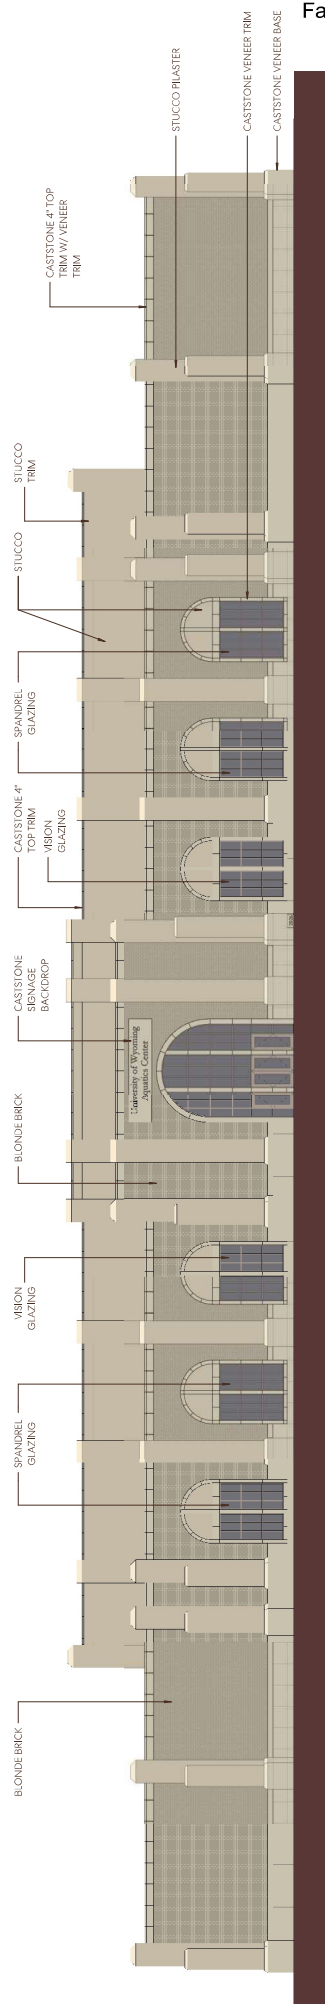


SOUTH ELEVATION

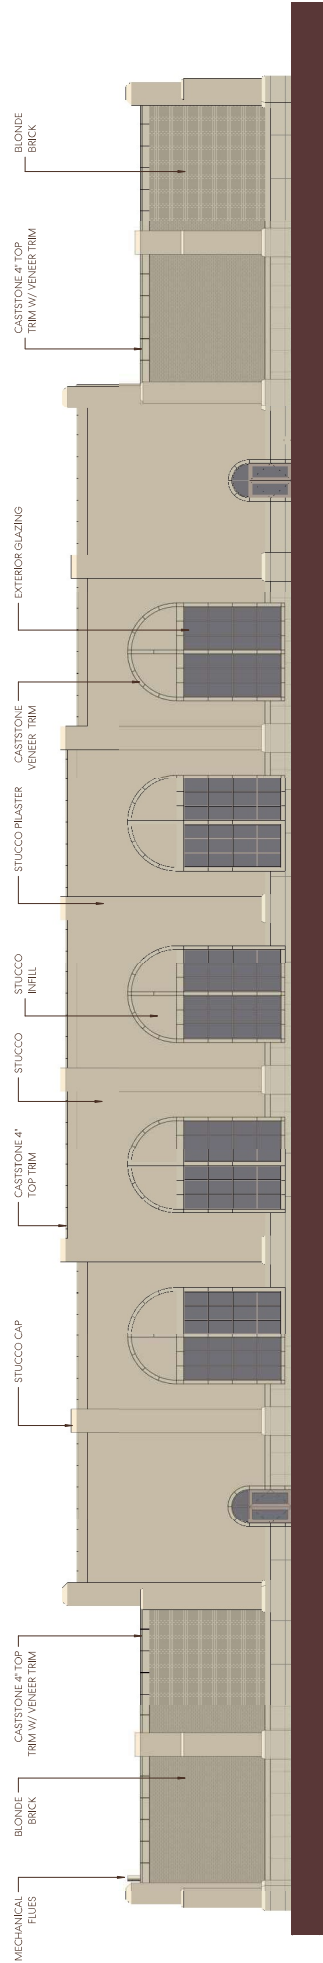

NORTH ELEVATION

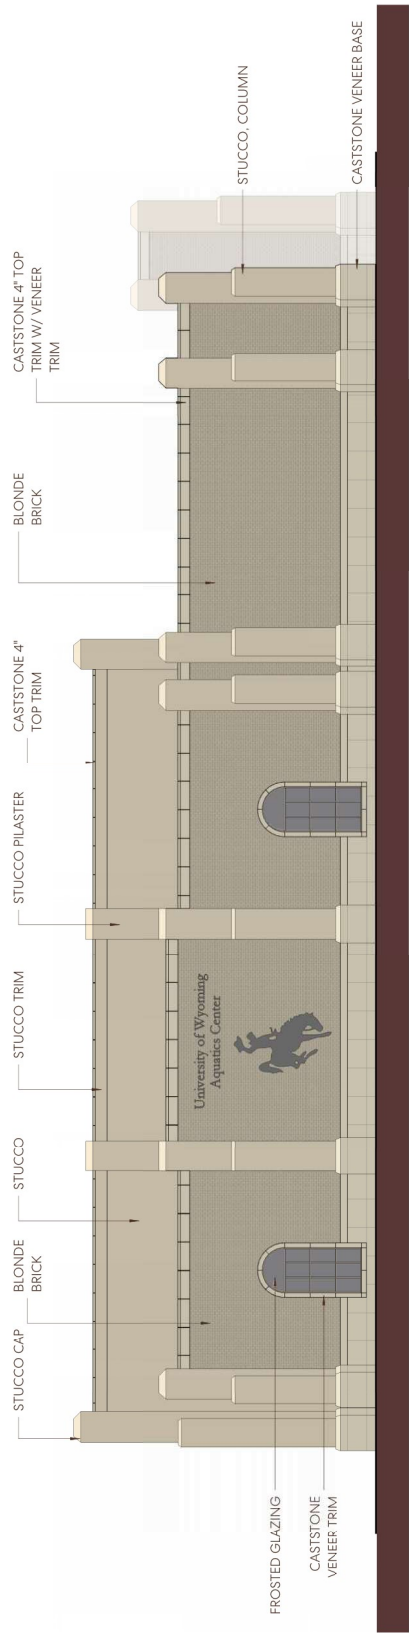

WEST ELEVATION

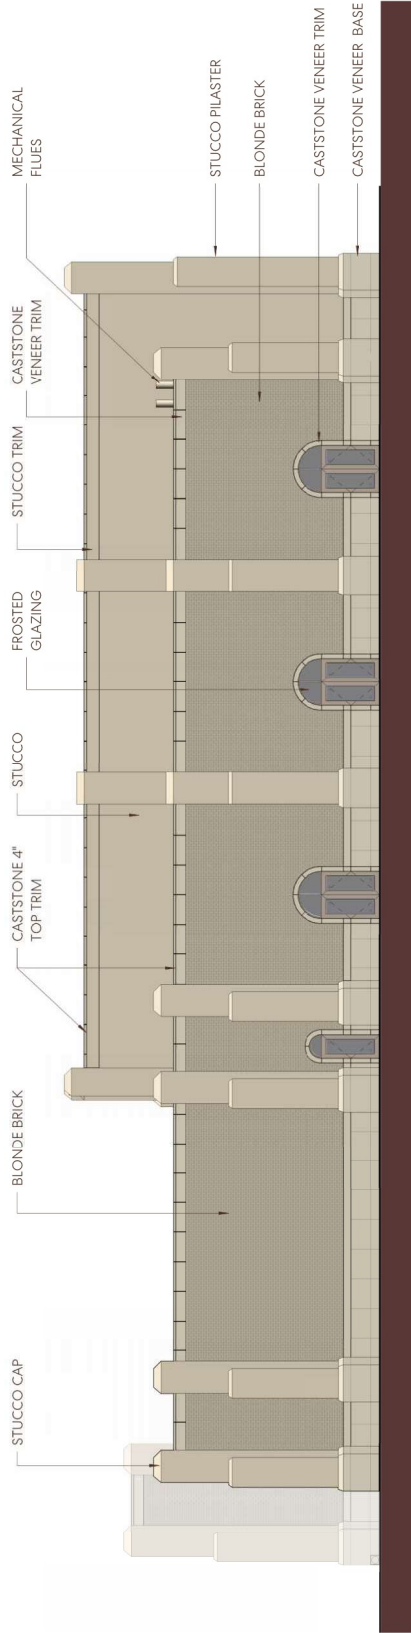

EAST ELEVATION