



# LAW LIBRARY BASEMENT

LAST UPDATED AUG 2023

 = FIRE ALARM

 = FIRE EXTINGUISHER

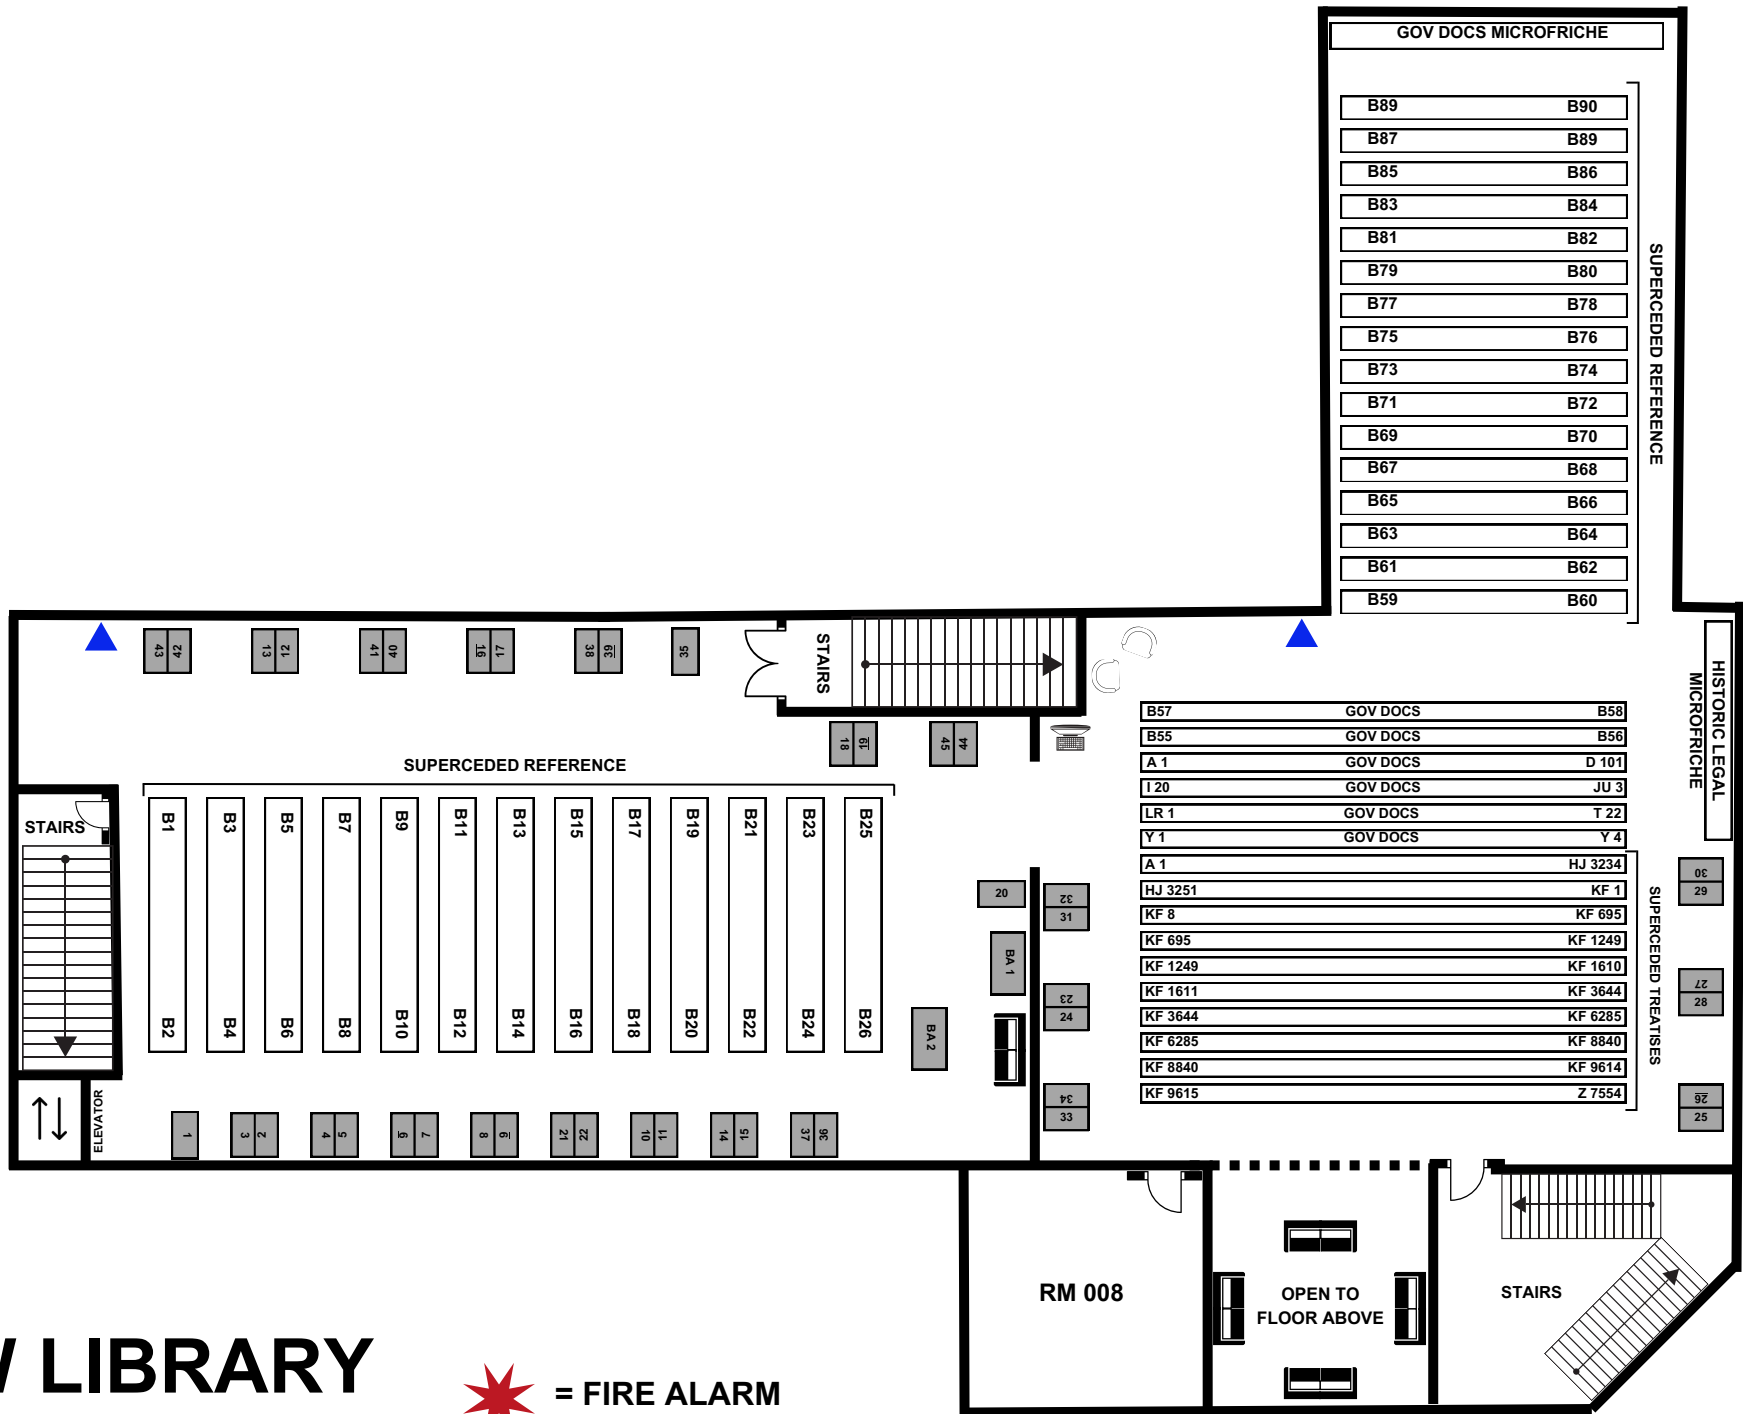


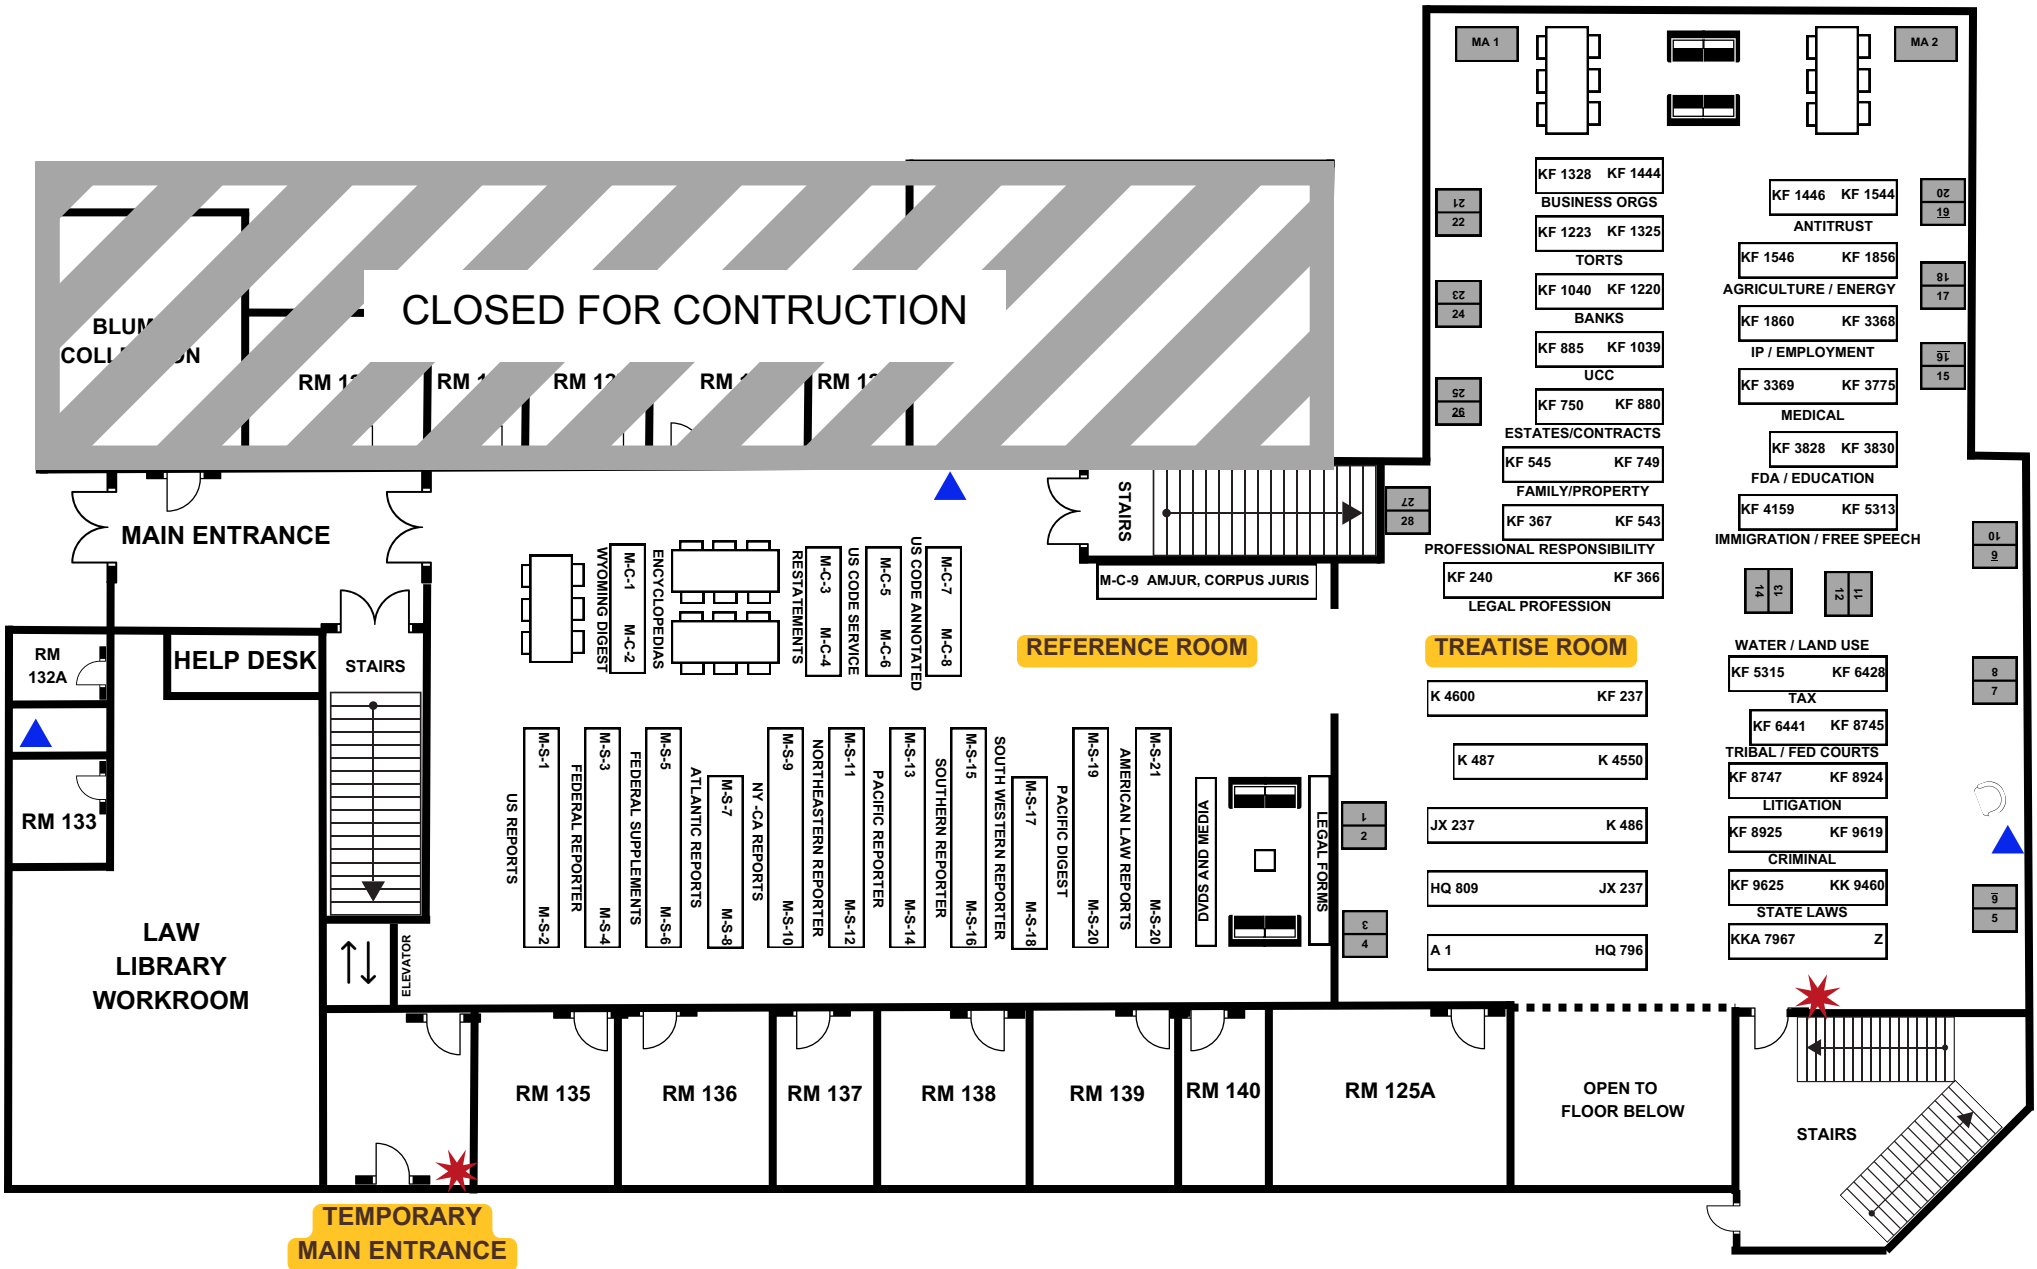


# LAW LIBRARY

## 1ST FLOOR

 = FIRE ALARM

 = FIRE EXTINGUISHER

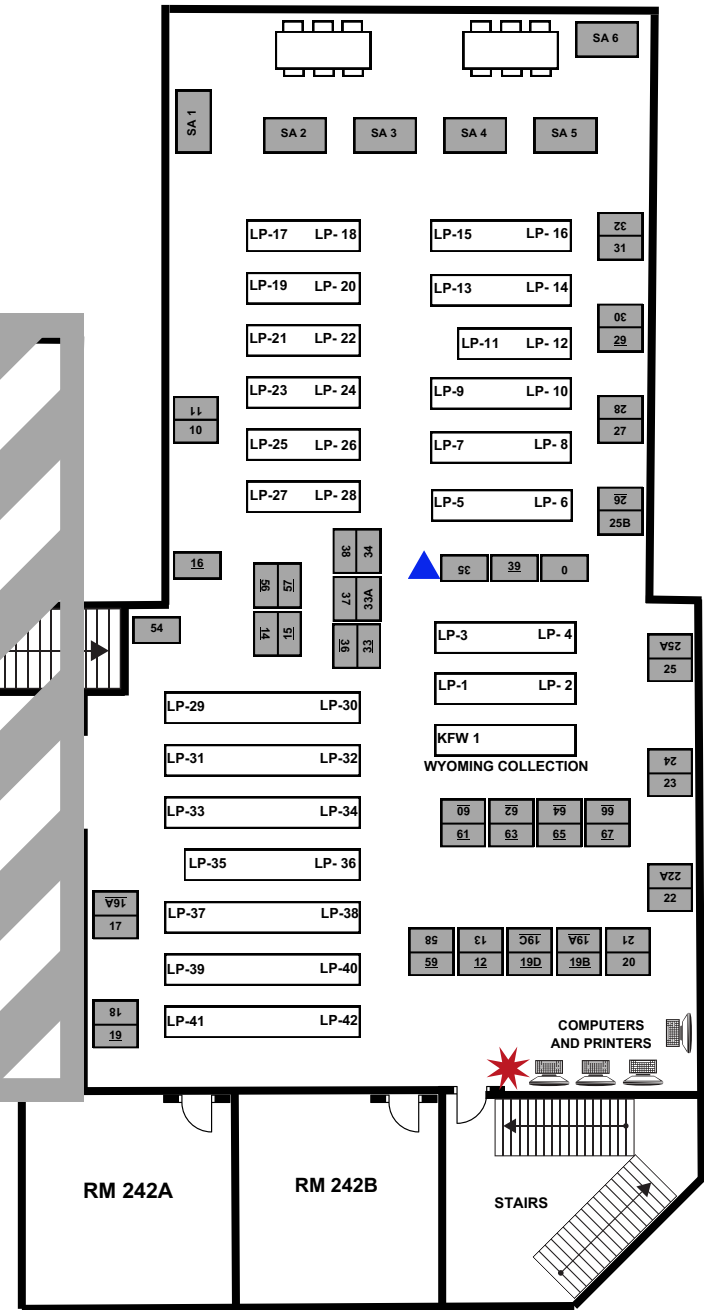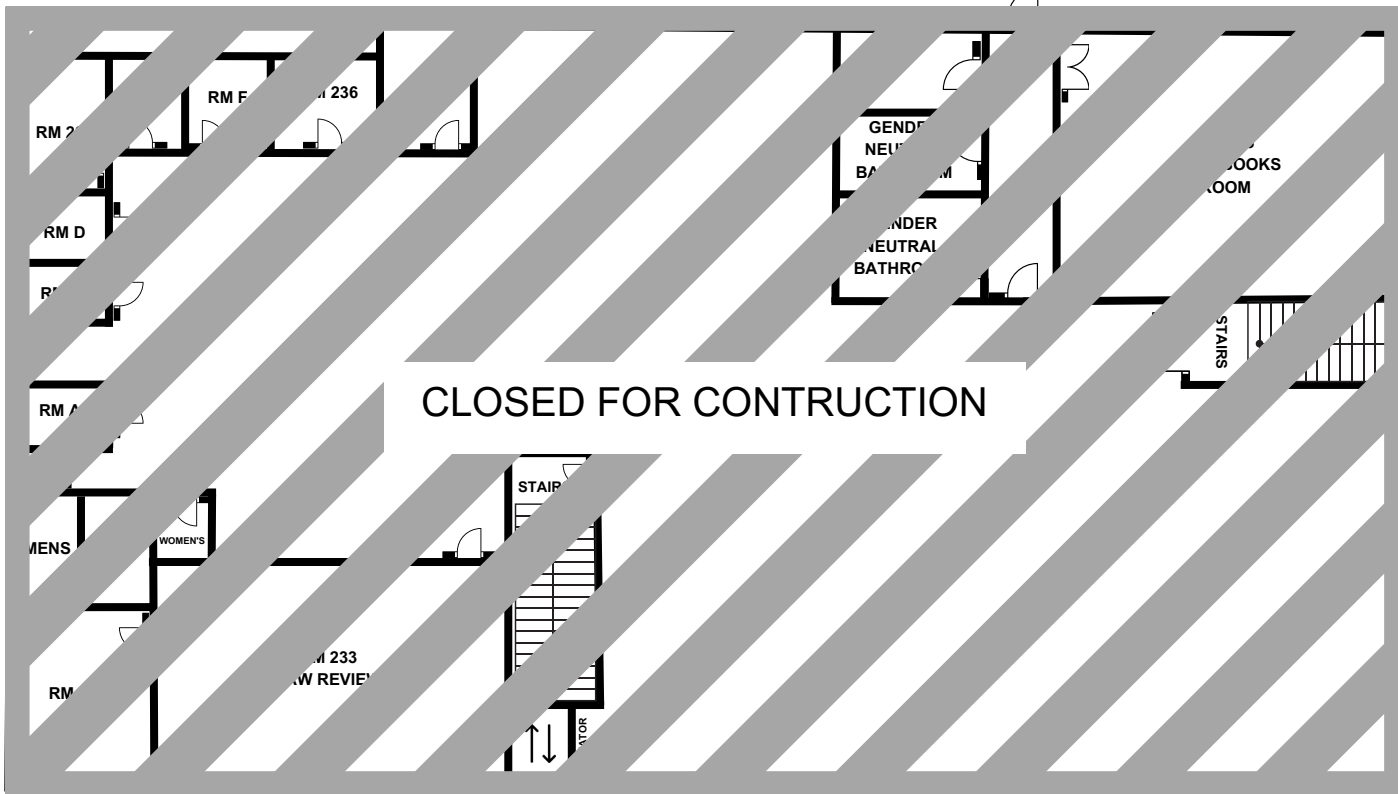

# LAW LIBRARY 2ND FLOOR

LAST UPDATED AUG 2023

 = FIRE ALARM

 = FIRE EXTINGUISHER