




University of Wyoming Residence Halls & Dining

**FCC
Schematic Design Progress Meeting
12.21.2020**

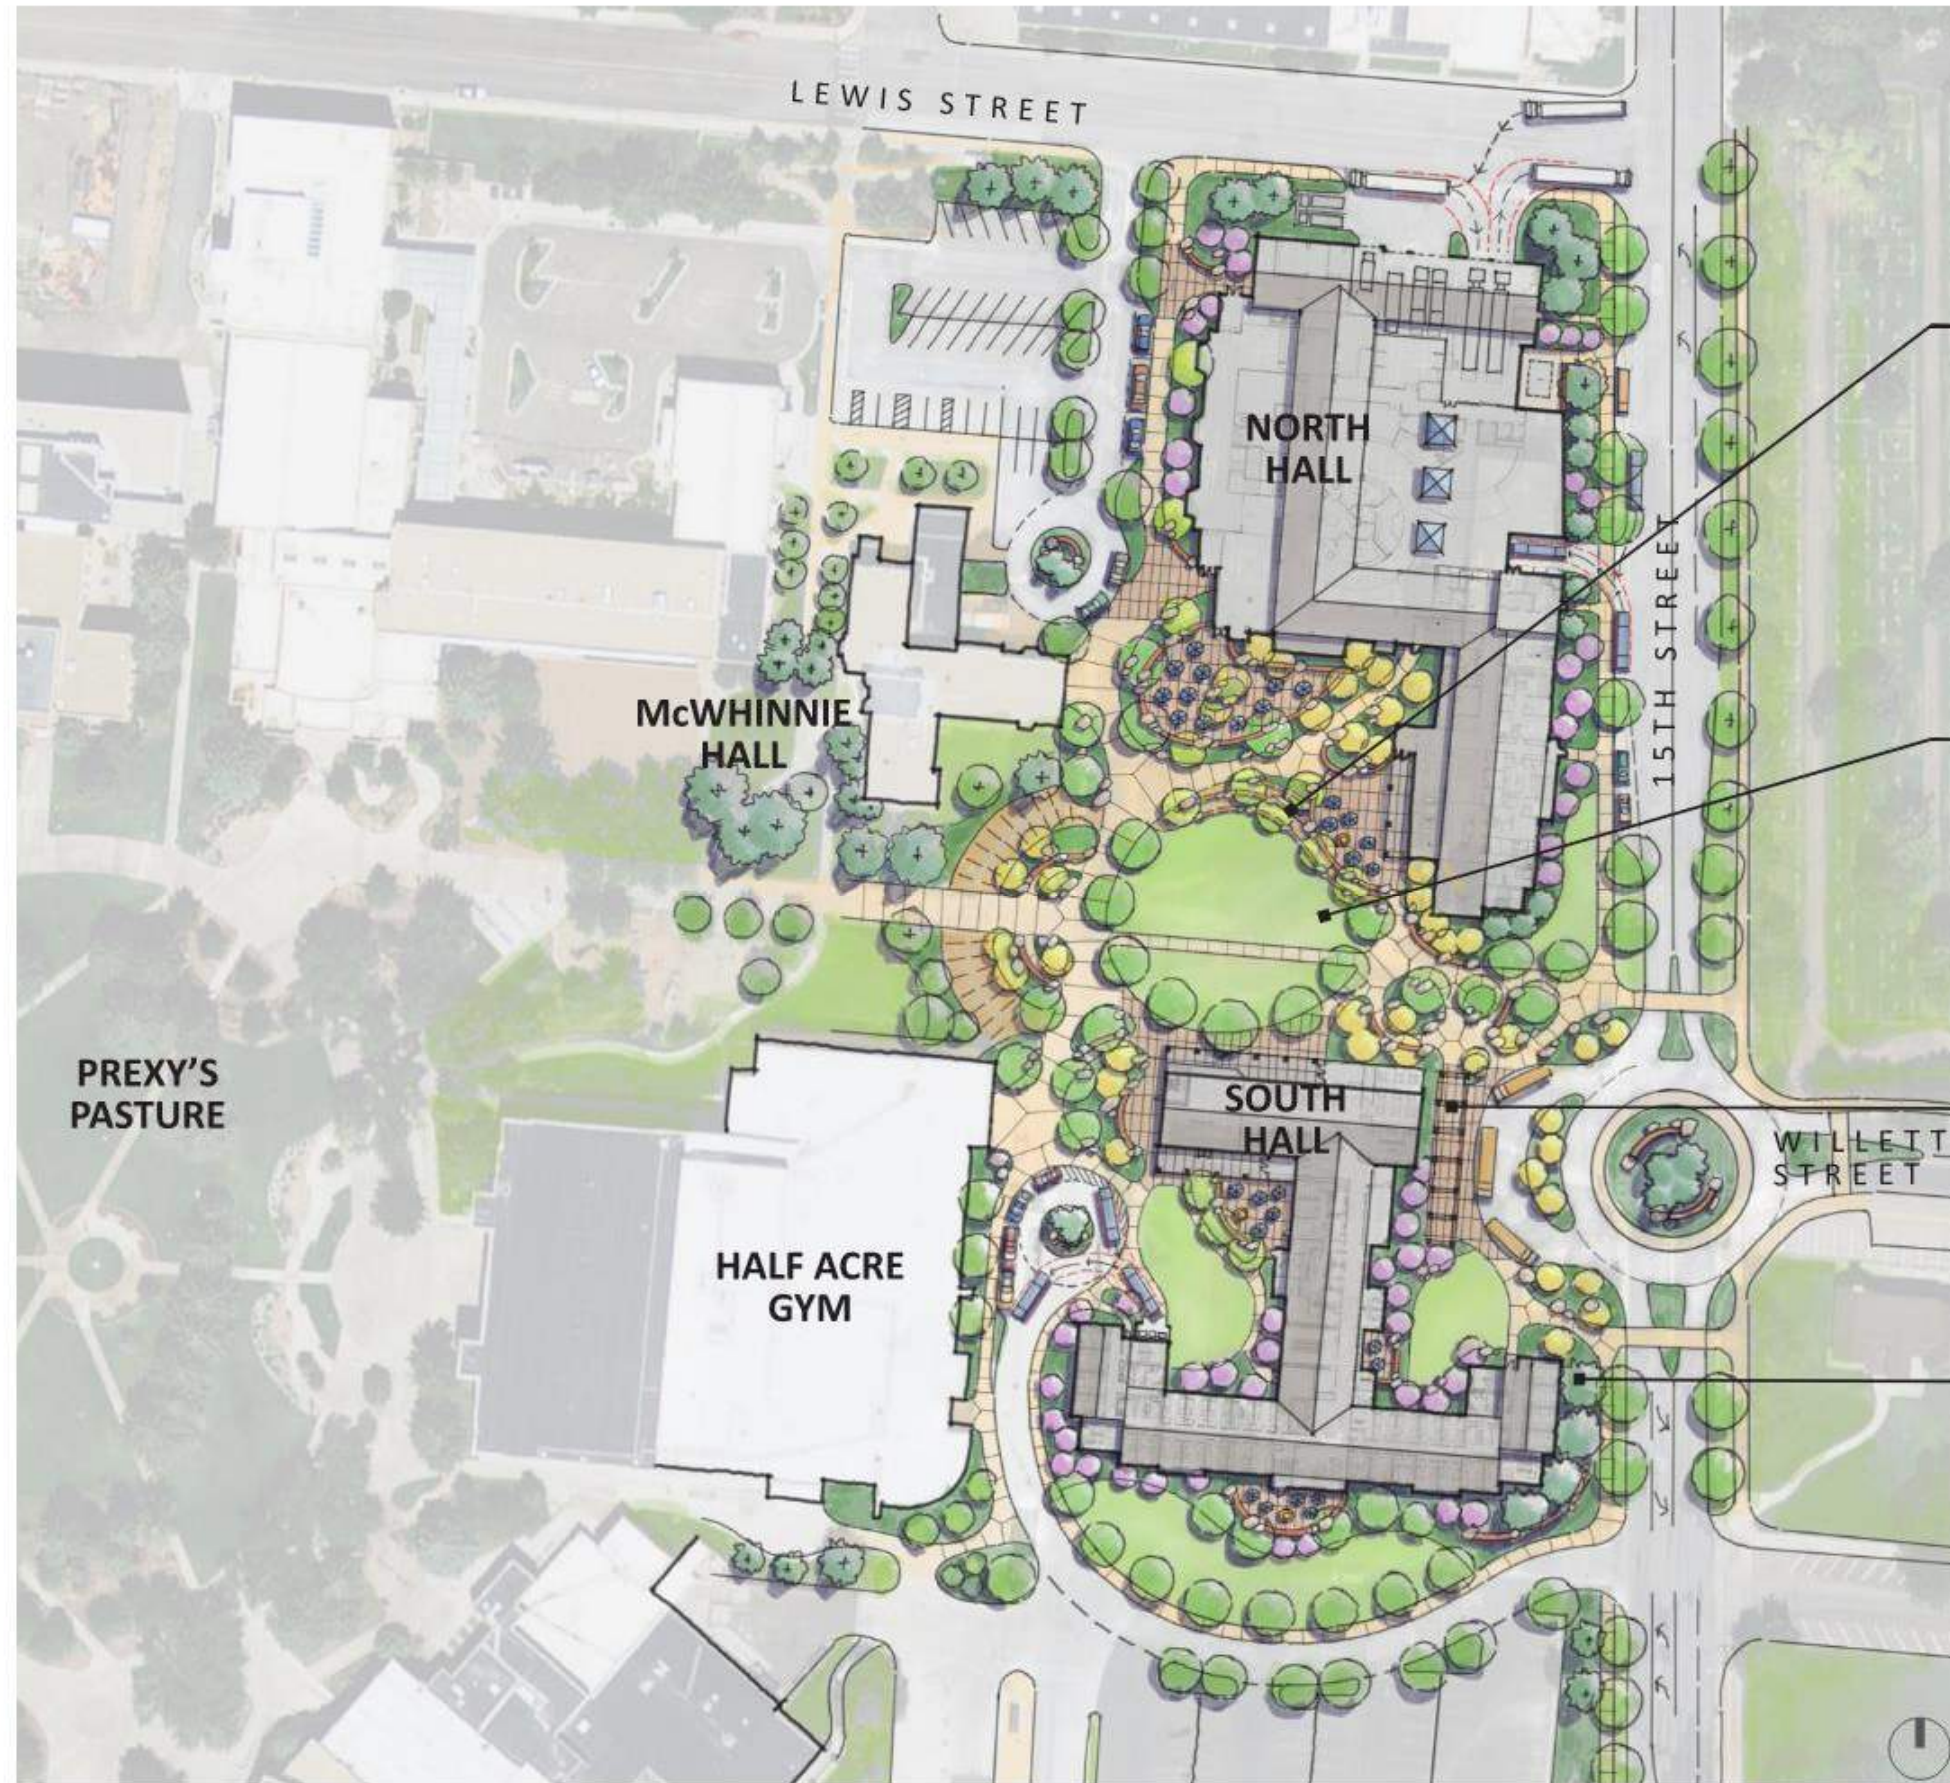


SITE PLAN




North Hall

North Hall

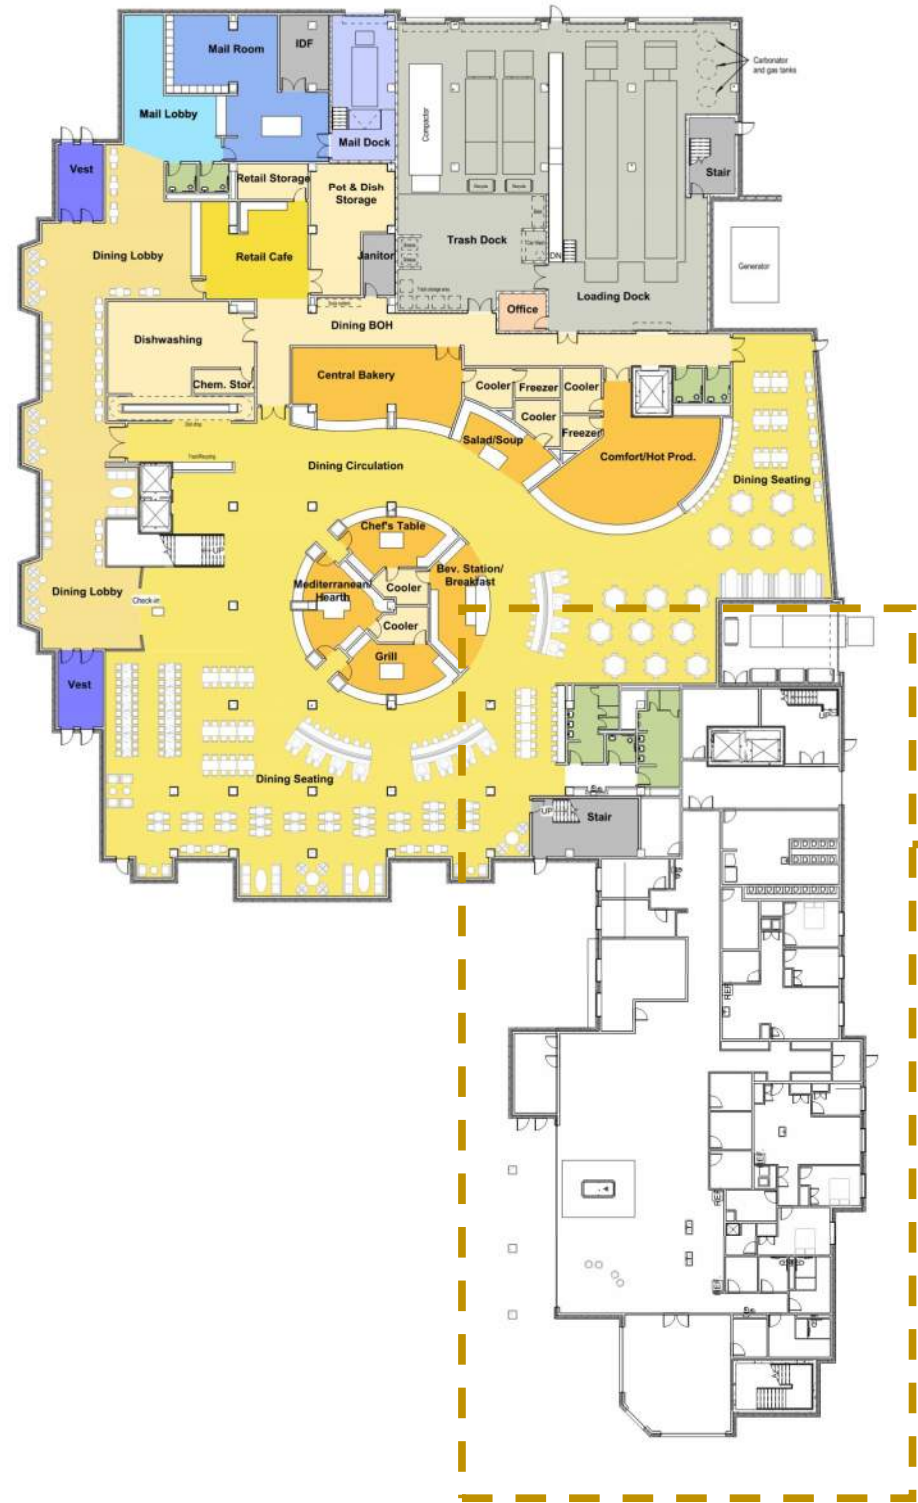


First Building Level

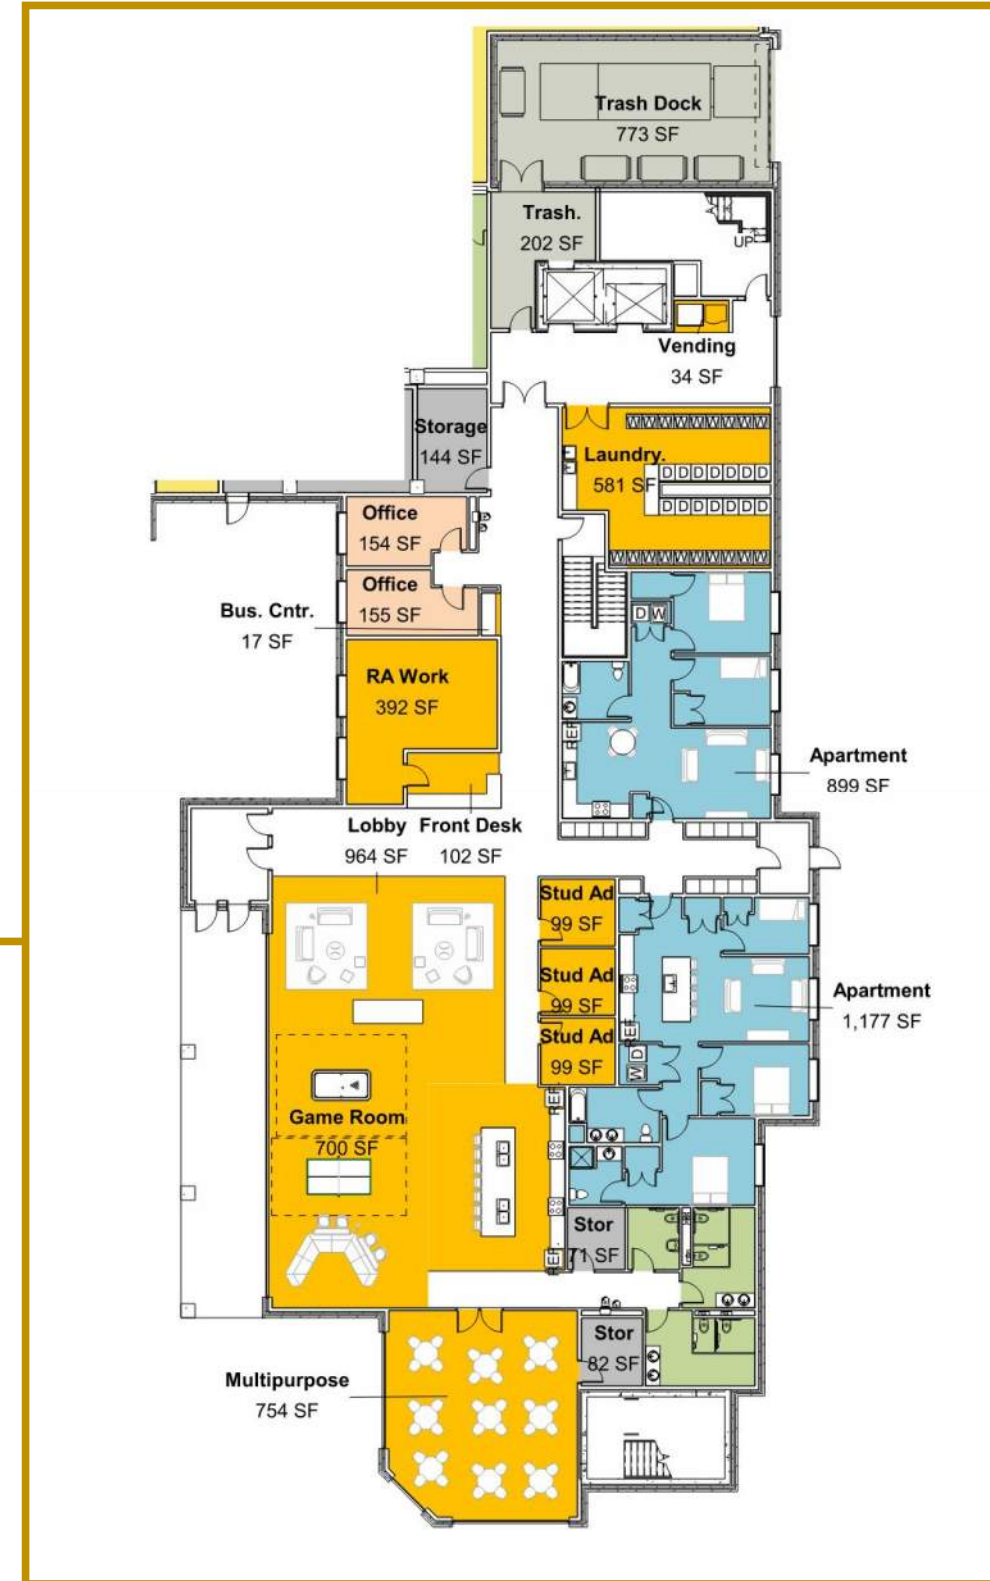


*First Level Plan
Enlarged Residential Amenities*

North Hall

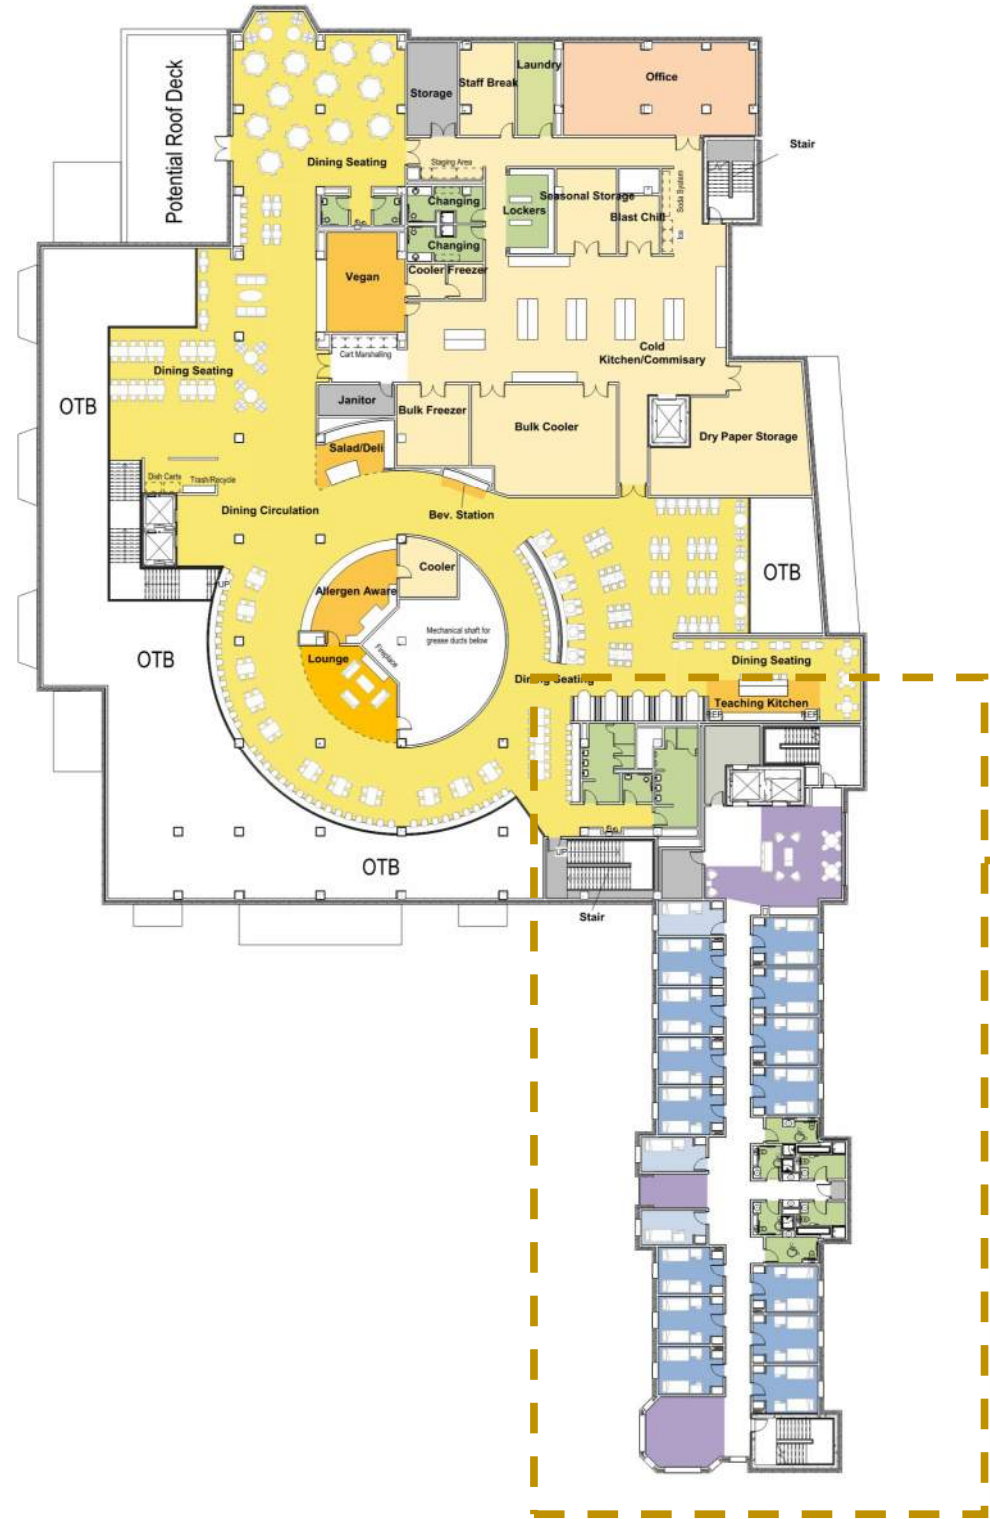

Second Building Level

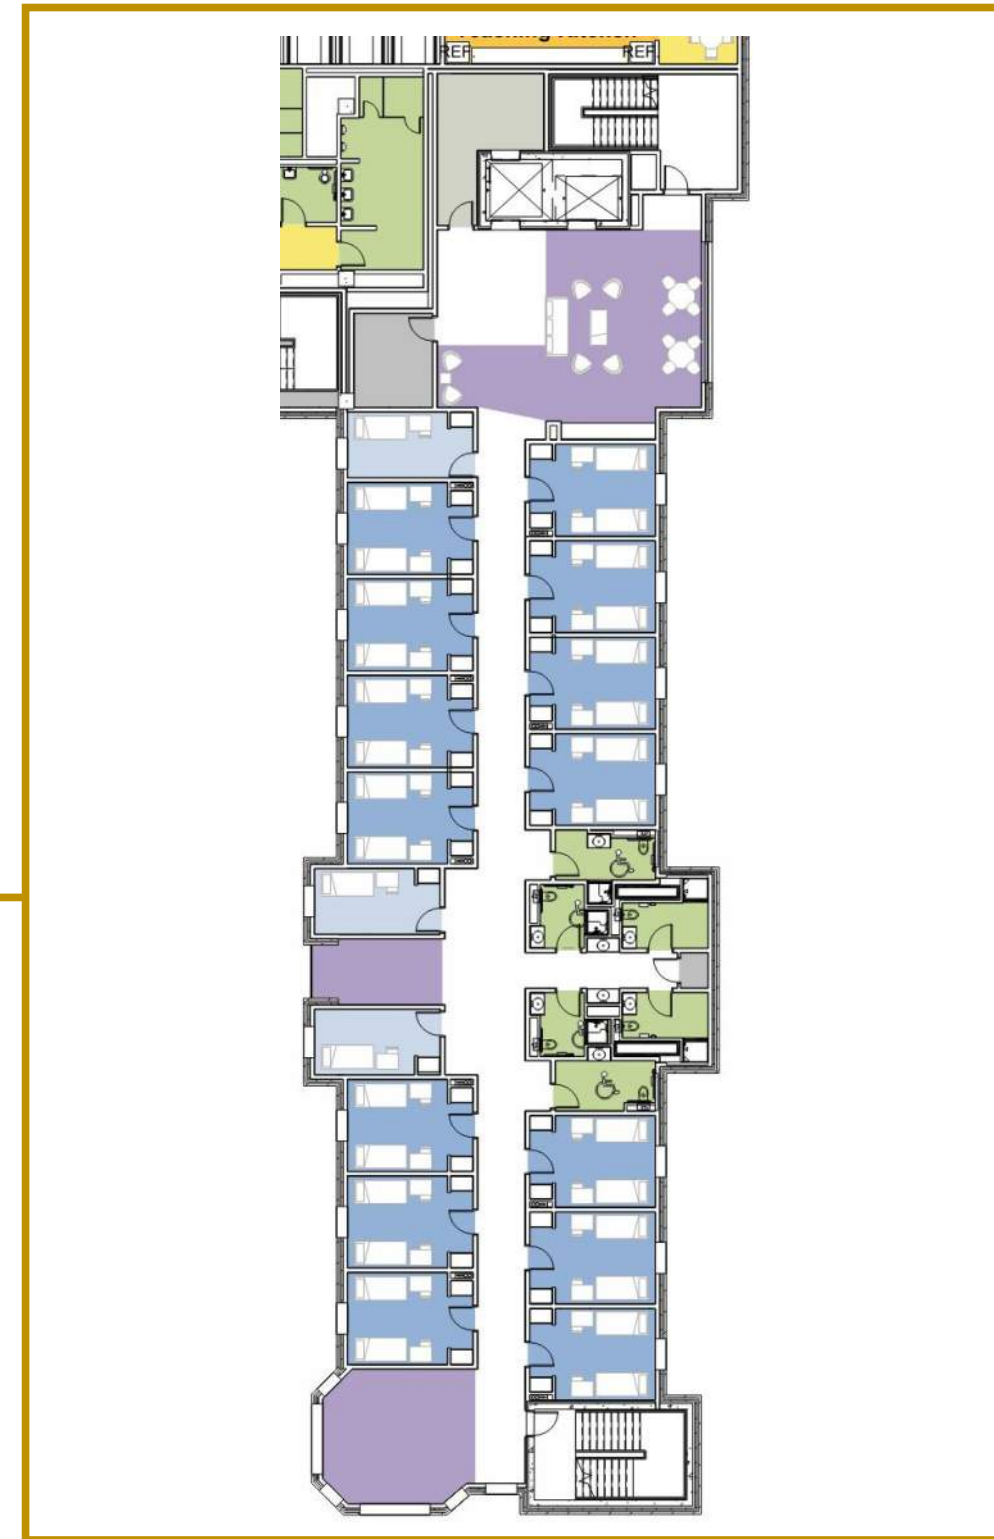

*Second Level Plan
Enlarged Residential*

North Hall – Dining Hall Seating




Enlarged First Floor of Dining




Enlarged Second Floor of Dining

North Hall

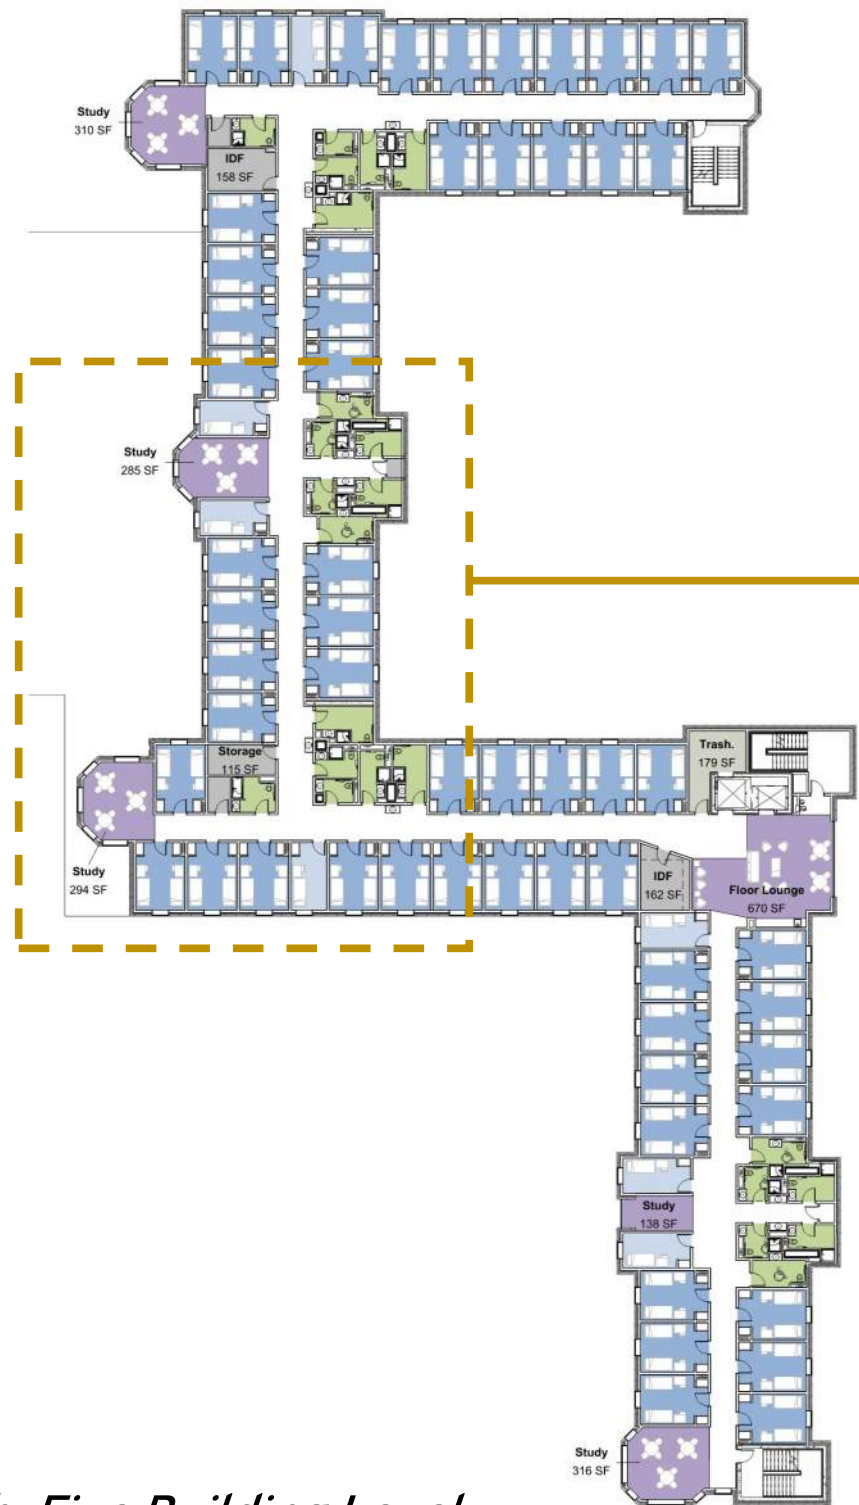


Fourth-Five Building Level

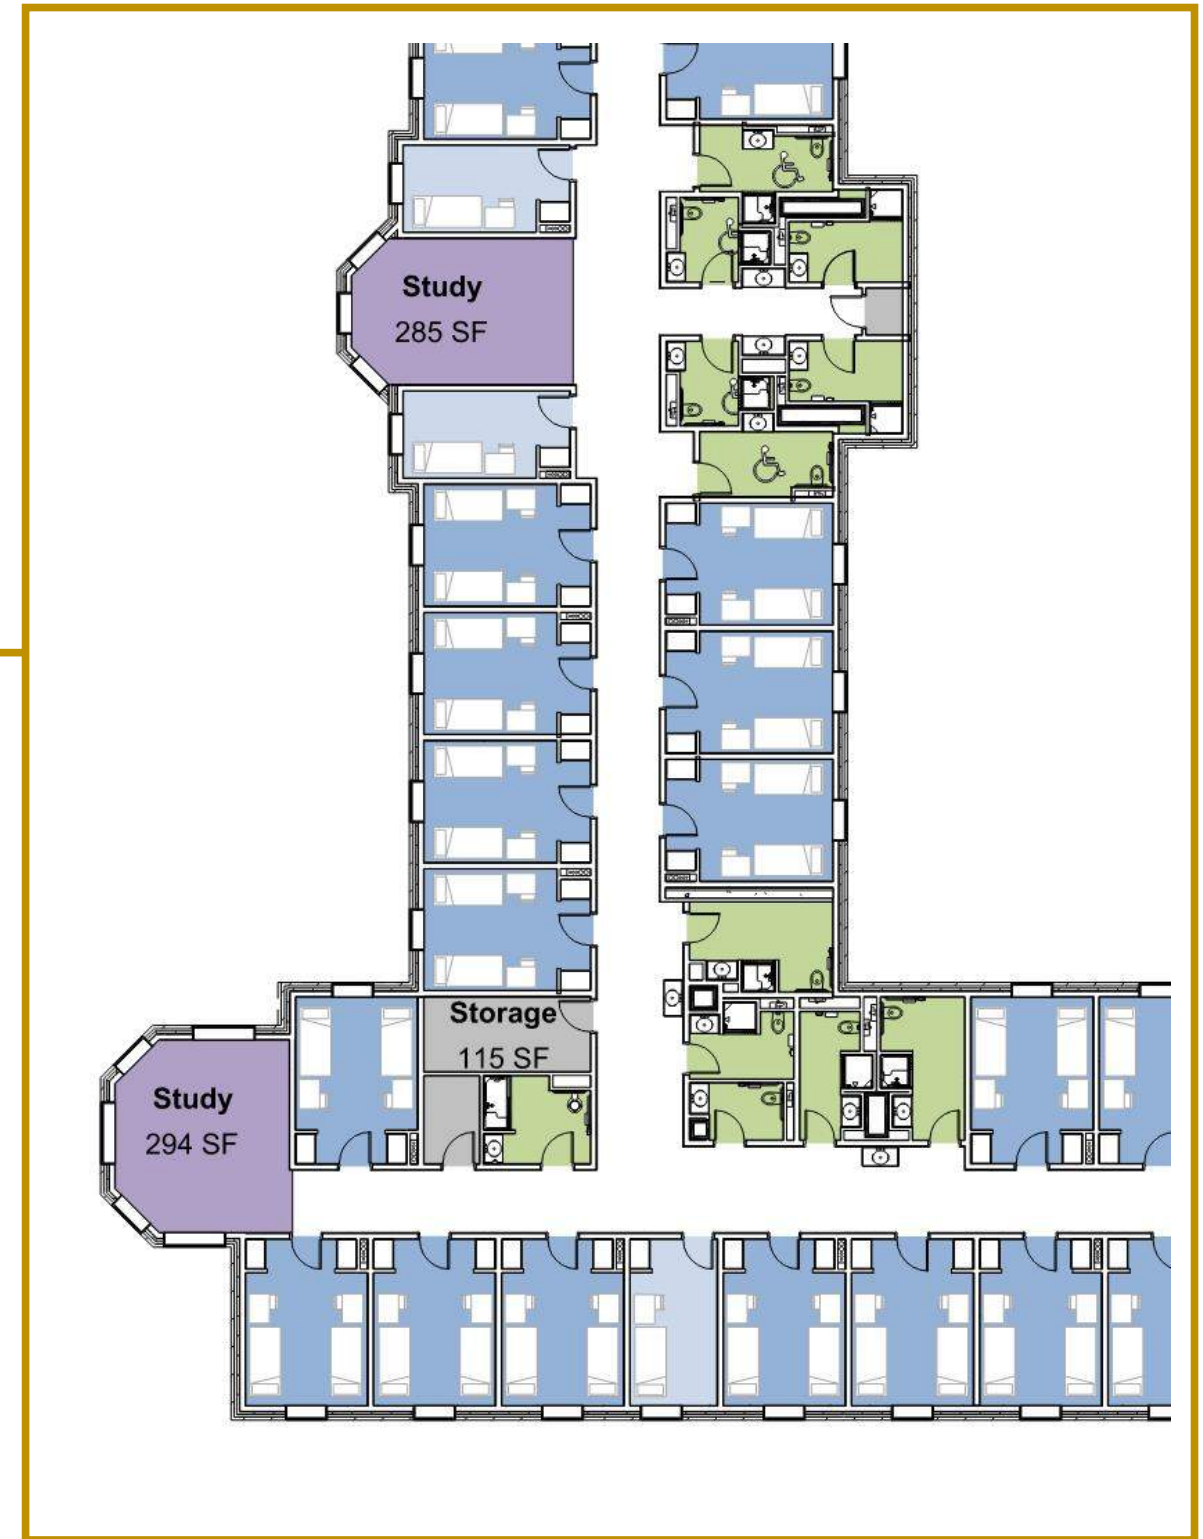

*Fourth-Fifth Level Plan
Enlarged Residential*

North Hall

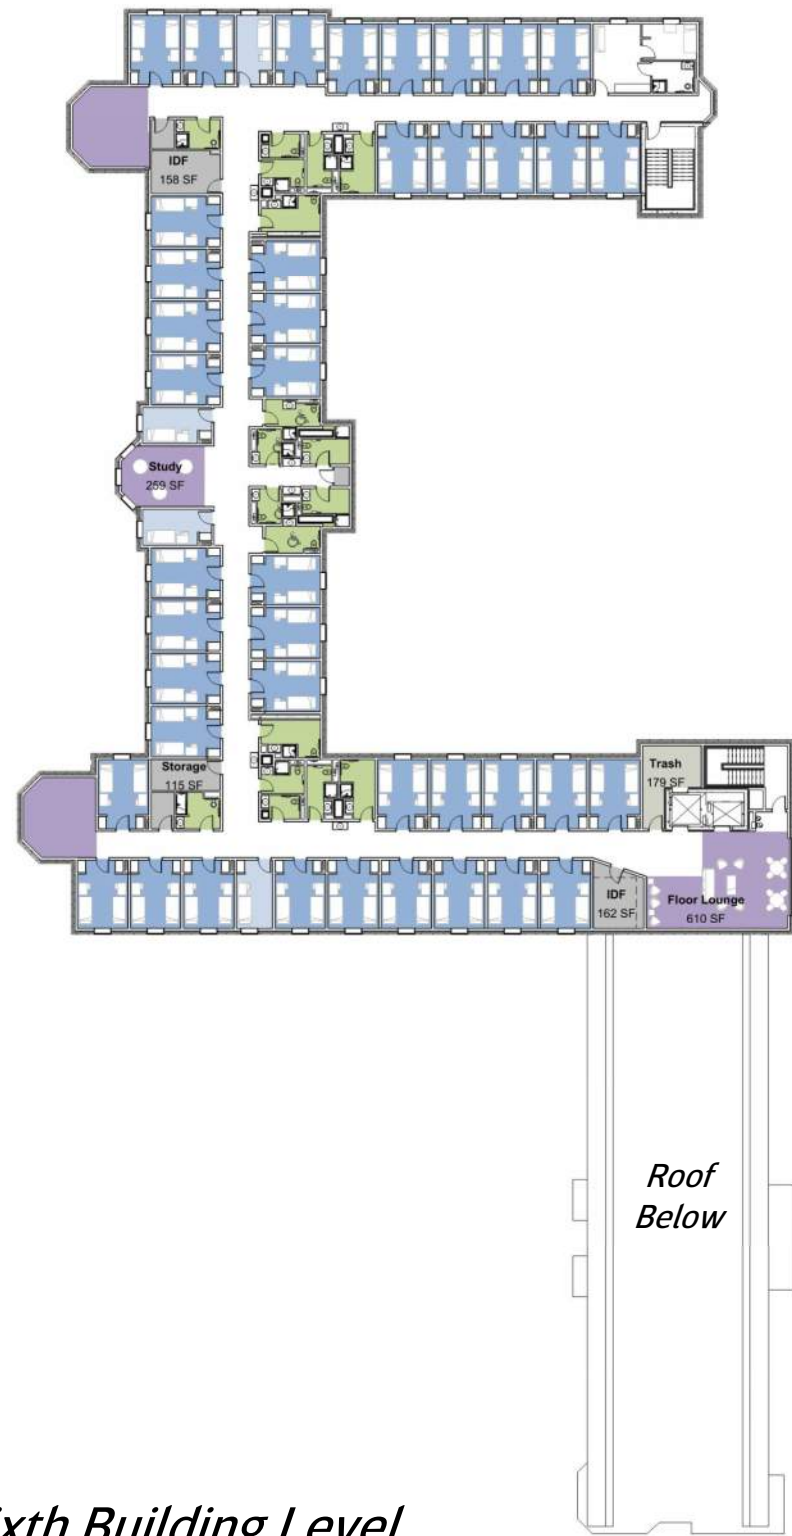


Sixth Building Level




South Hall

South Hall

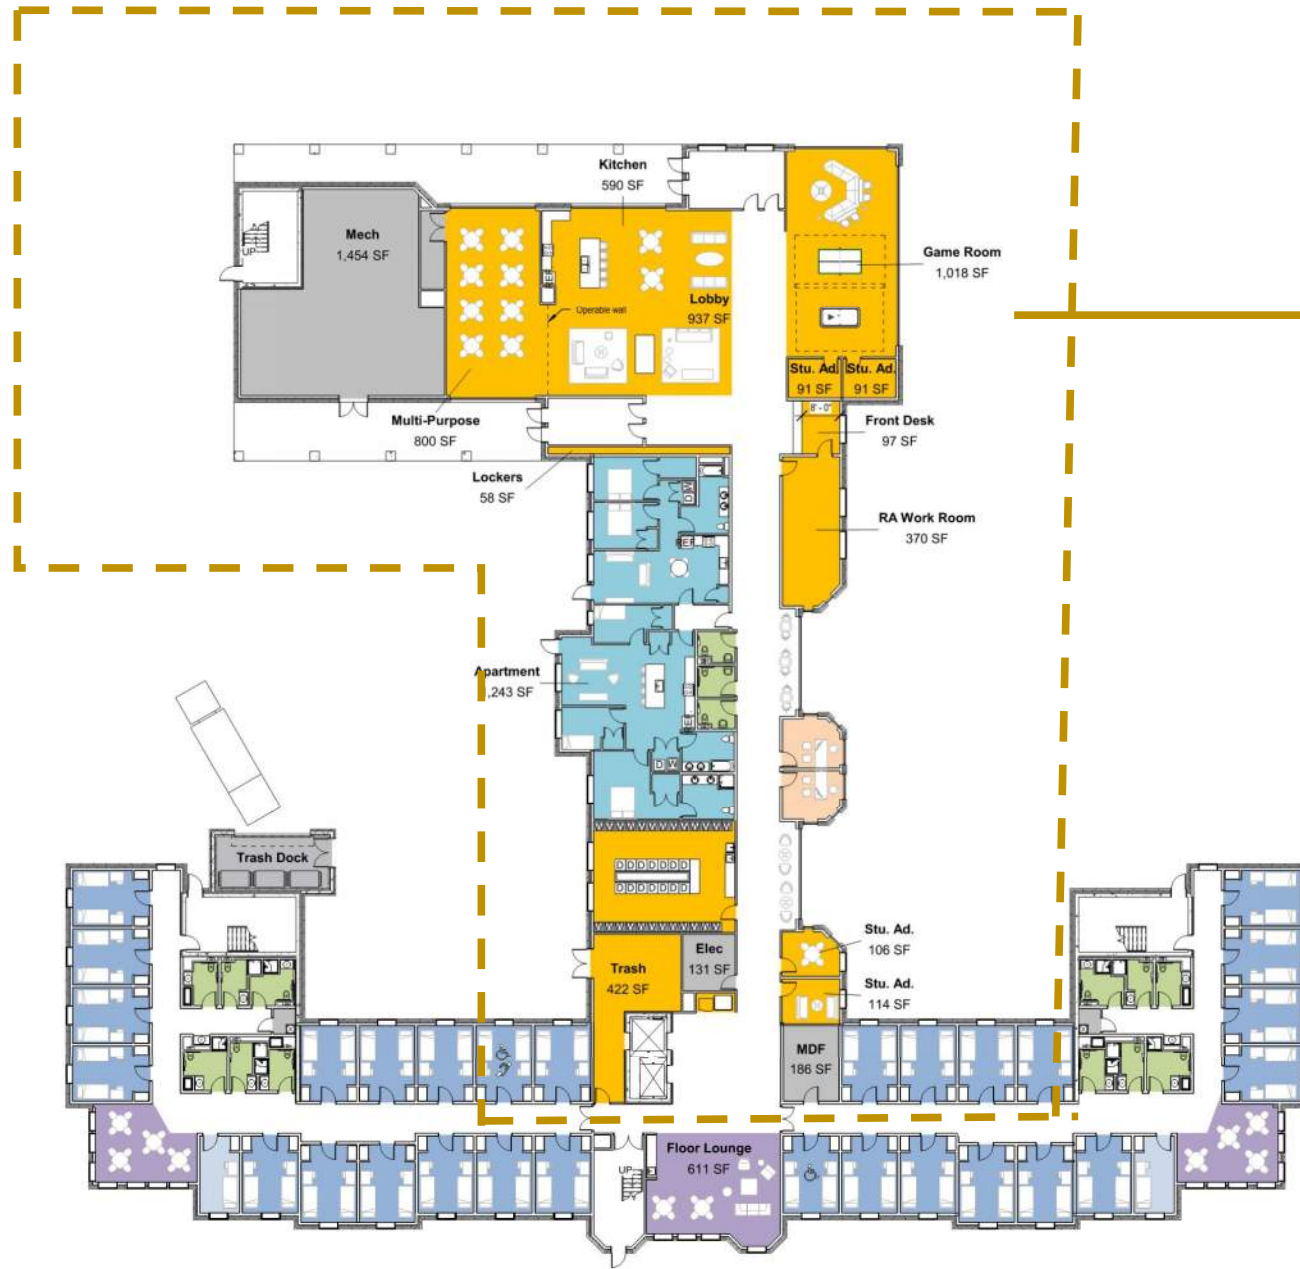


New First Floor Plan

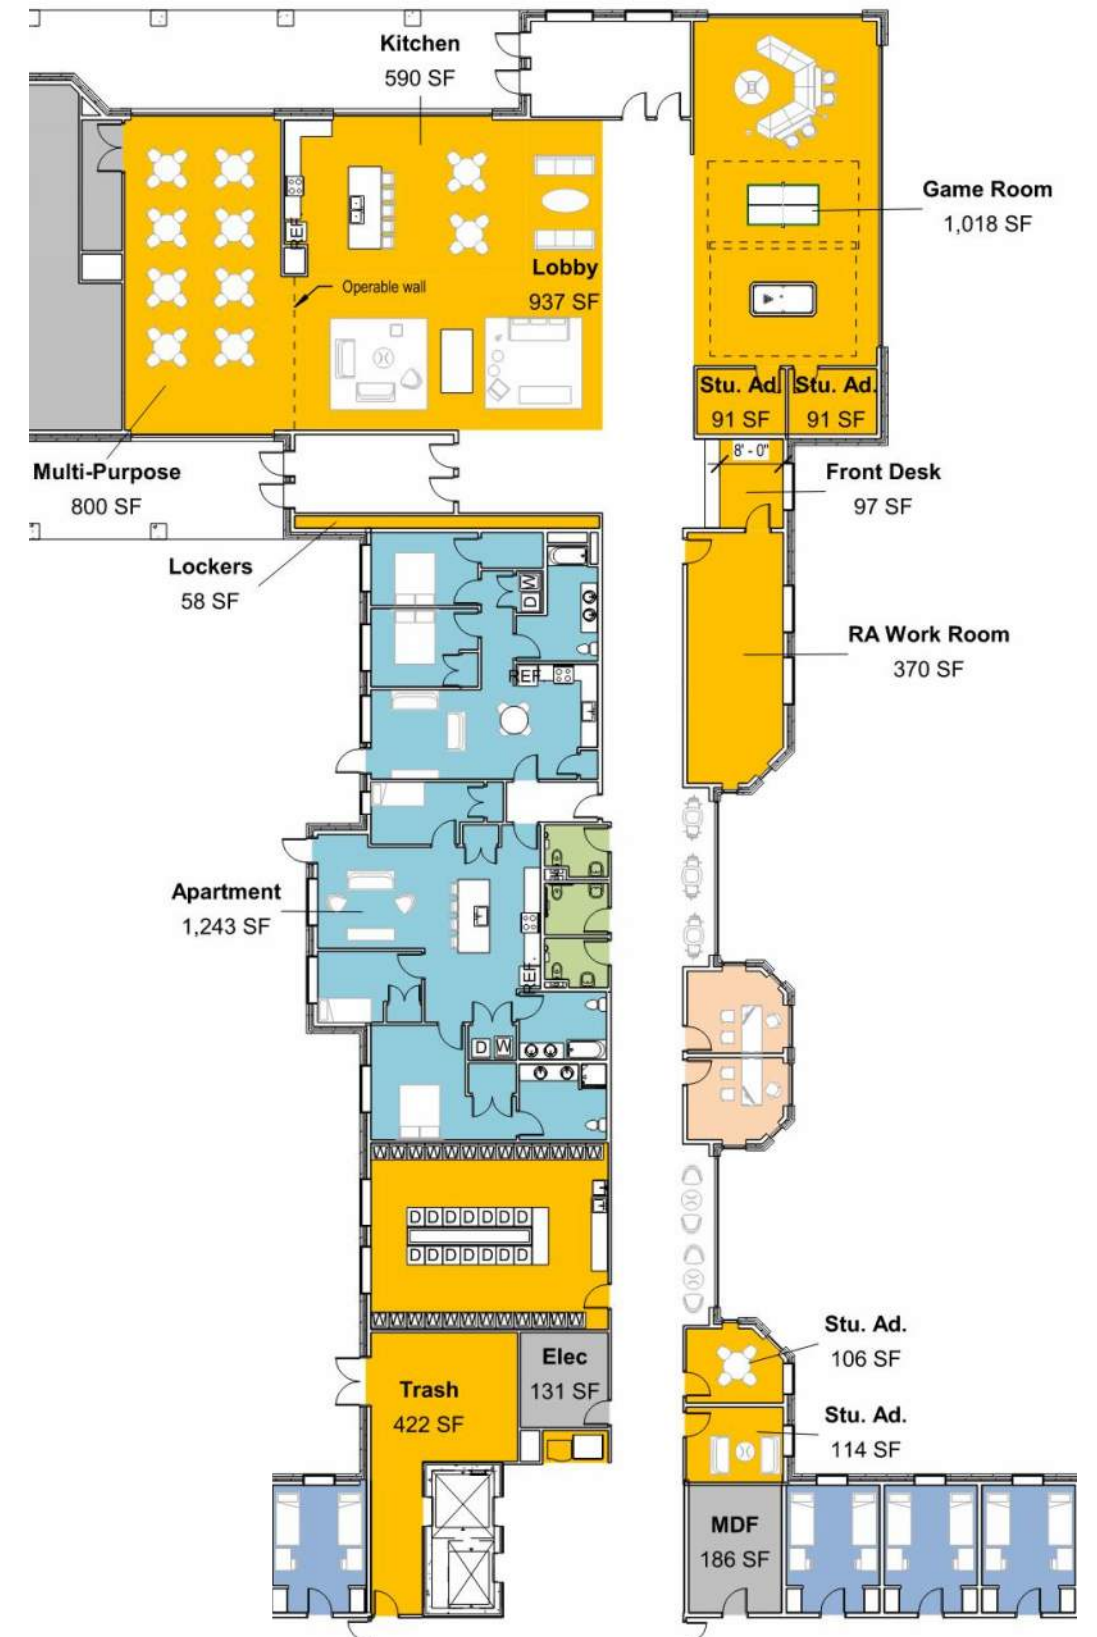


*First Floor Plan
Enlarged Residential Amenities*

South Hall

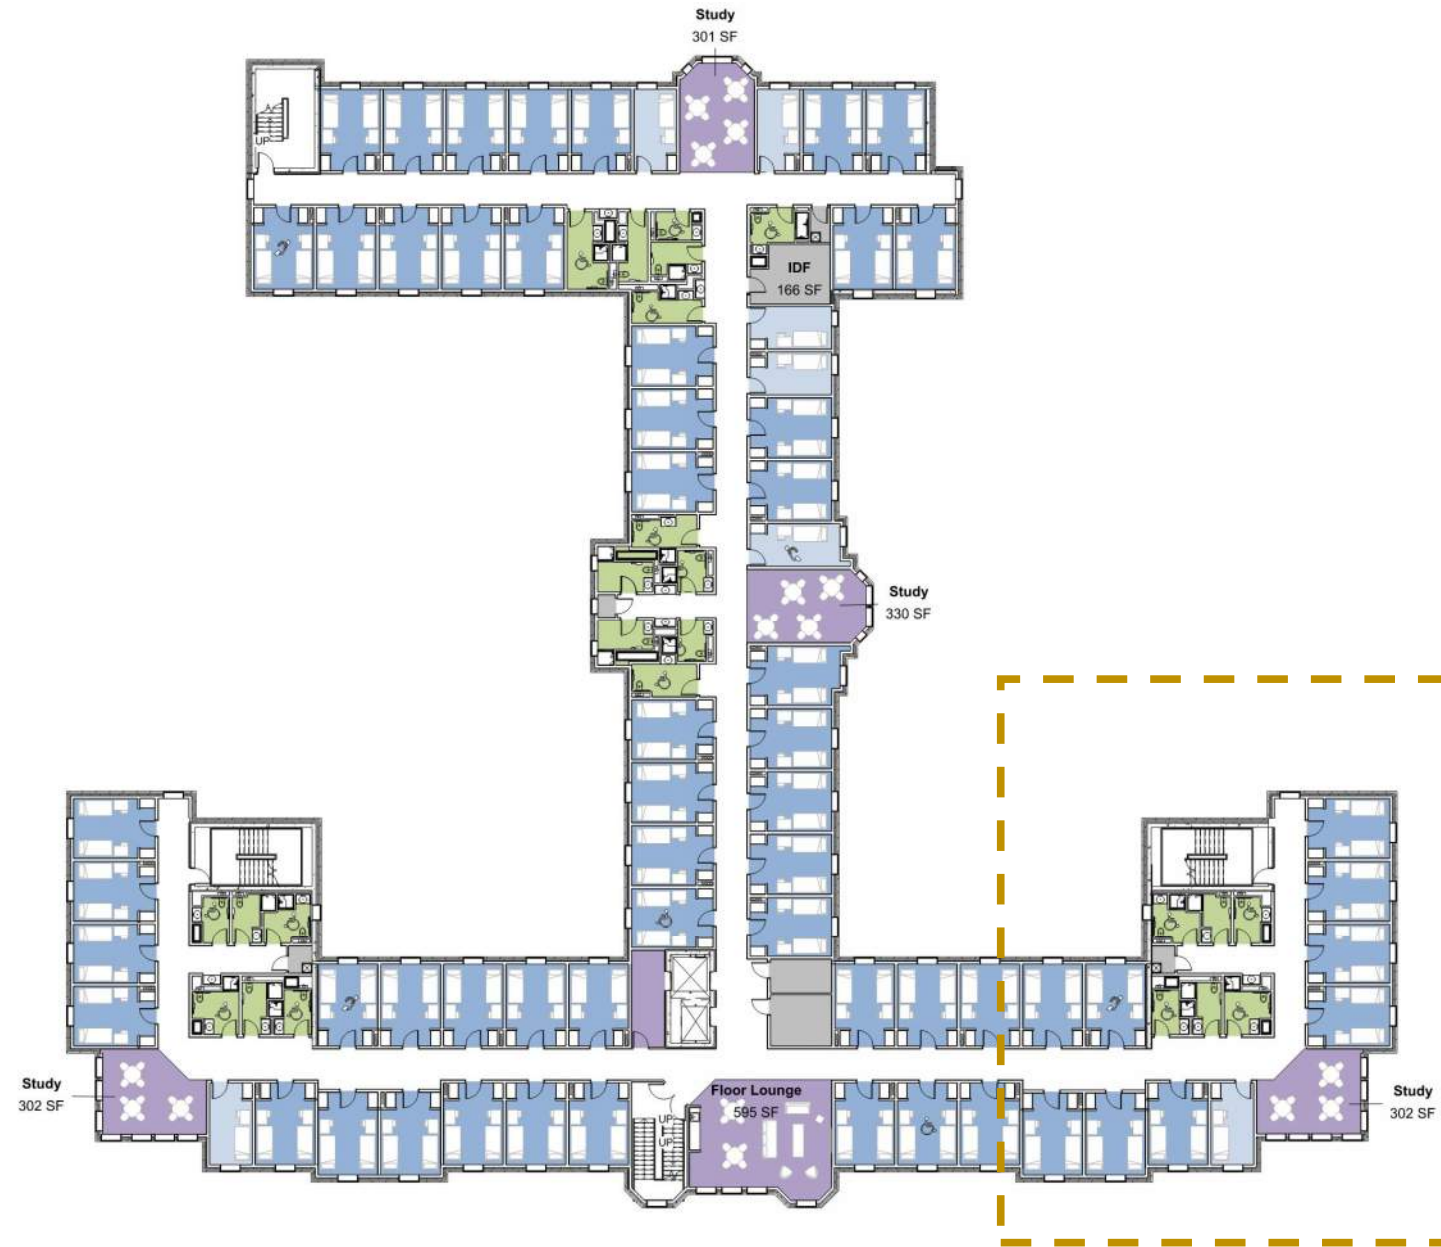

New Second - Fifth Floor Plan

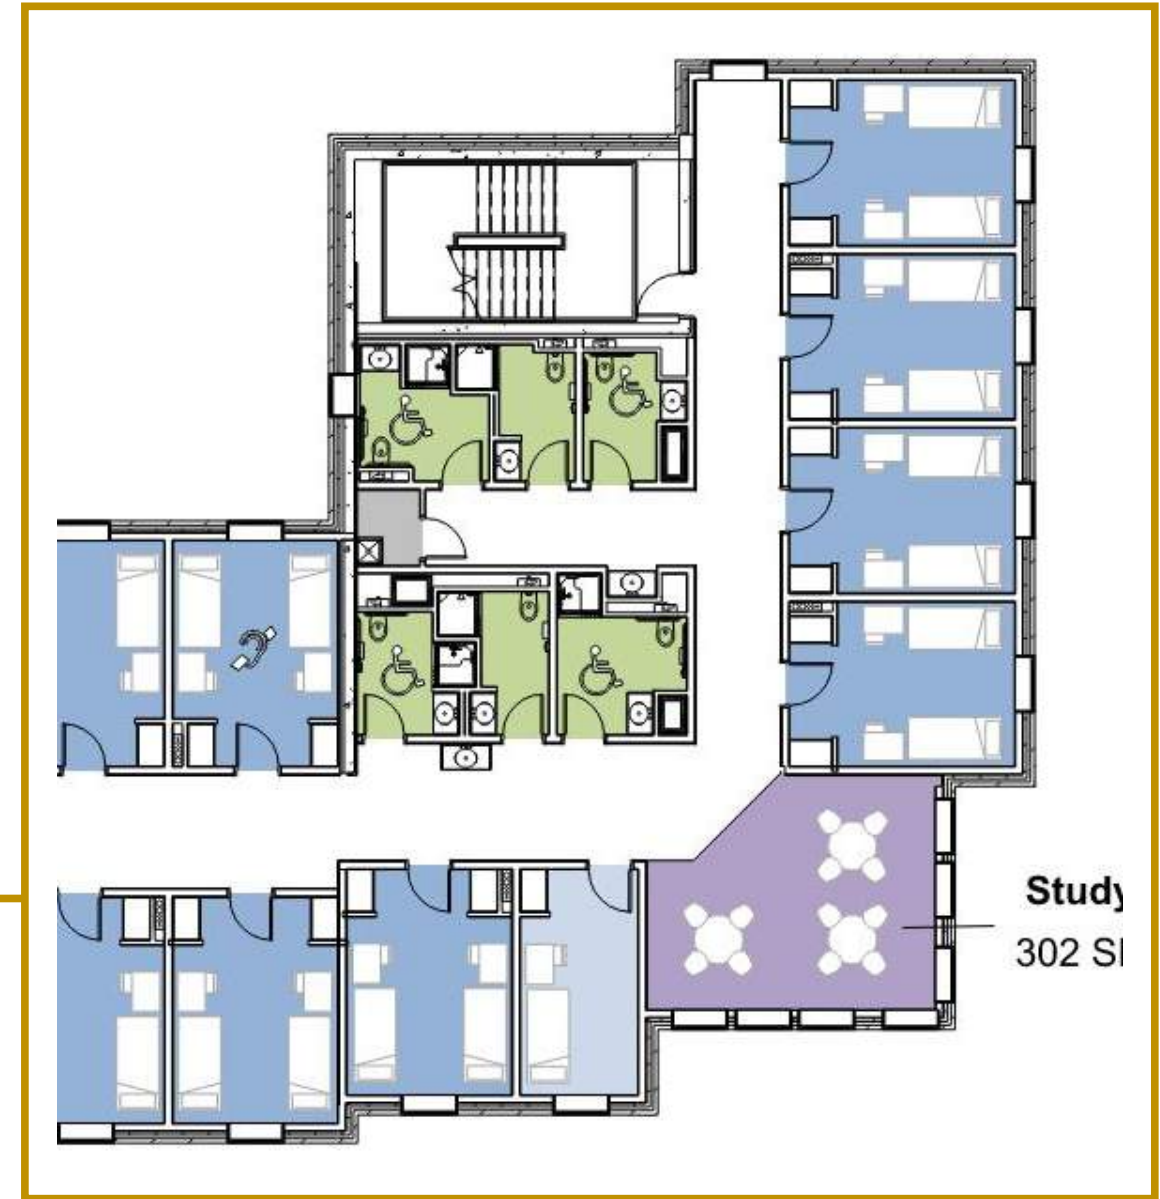

*Second - Fifth Floor Plan
Enlarged Residential*



University of Wyoming Residence Halls & Dining

Thank you!