


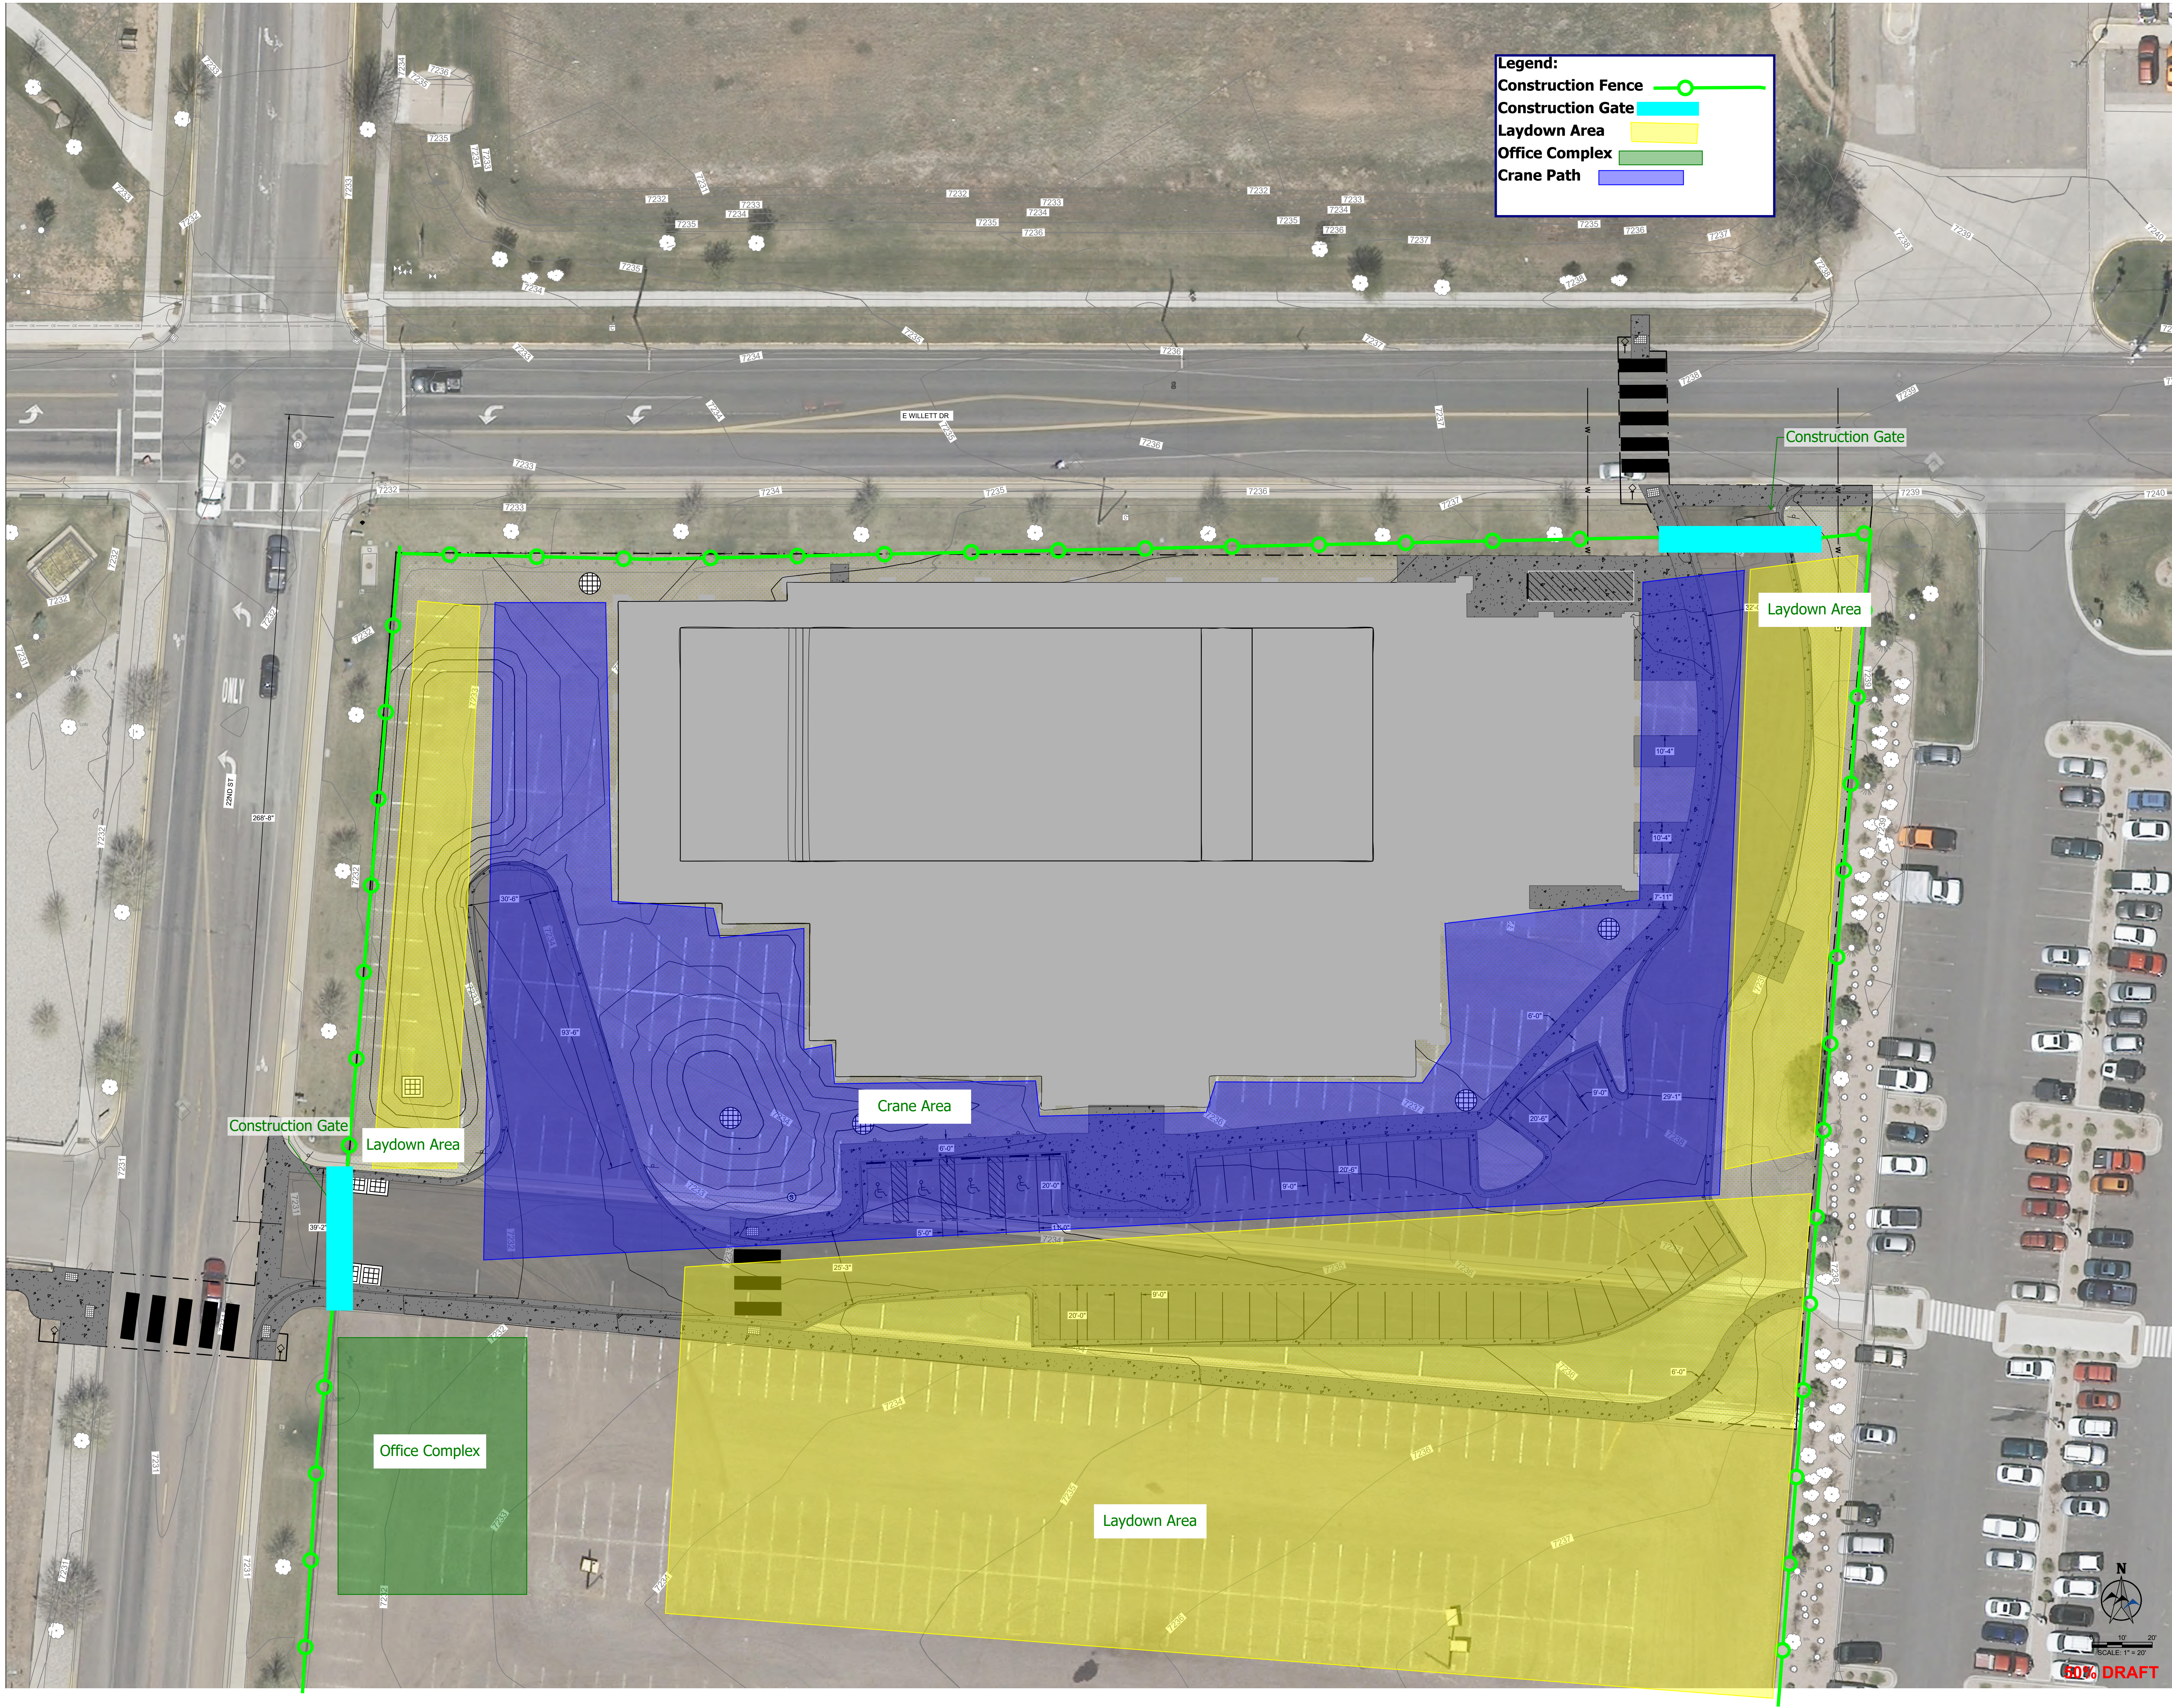

Legend:

- Construction Fence
- Construction Gate
- Laydown Area
- Office Complex
- Crane Path



Perkins&Will

475 Lincoln Street, Suite 100
Denver, CO 80203
t 303.308.0200
perkinswill.com



WWC ENGINEERING
611 SKYLINE ROAD
LARAMIE, WY 82070
(307) 742-0031
www.wwcengineering.com

NOT FOR
CONSTRUCTION

PROJECT
UW AQUATICS CENTER

Laramie, WY 82071



DESIGN DEVELOPMENT 4.12.2024

KEYPLAN

ISSUE CHART

DESIGN DEVELOPMENT	4.12.24
SCHEMATIC DESIGN	10.20.23
DATE	DATE
Job Number	2222006.000
TITLE	

DIMENSIONAL STANDARDS

SHEET NUMBER

C-7

© 2022 Arete Design Group



Legend

Legend:

- Fencing**
- 20' Sliding Gate**
- Pedestrian Gate**
- Office Complex**
- Pre-game Traffic Flow**
- Post-game Traffic Flow**

First 3 Football games:
- No Fence
-Trailer set up.

October 1st, 2024 through
December 1st, 2024 as shown.

Contractor access only after
December 1st, 2024.